

Shire of Pingelly

Minutes

Ordinary Council Meeting 20 July 2022

TABLE OF CONTENTS

Contents

1.	DECLARATION OF OPENING/ANNOUNCEMENT OF VISITORS
2.	ACKNOWLEDGEMENT OF COUNTRY
3.	ANNOUNCEMENTS BY THE PRESIDING MEMBER
4.	RECORD OF ATTENDANCE/APOLOGIES/APPROVED LEAVE OF ABSENCE
5.	RESPONSE TO PREVIOUS PUBLIC QUESTIONS TAKEN ON NOTICE Nil
6.	PUBLIC QUESTION TIME
7.	APPLICATIONS FOR LEAVE OF ABSENCE 4
8.	DISCLOSURES OF INTEREST Nil 4
9.	CONFIRMATION OF MINUTES OF PREVIOUS MEETINGS
	9.1 Ordinary Meeting – 15 June 2022 4
10.	PETITIONS/DEPUTATIONS/PRESENTATIONS/SUBMISSIONS Nil
11.	ITEMS BROUGHT FORWARD DUE TO PERSONS ATTENDING Nil
12.	REPORTS OF COMMITTEES 5
	12.1 Reports of Committees of Council 5
	12.2 Reports of Council Delegates on External Committee
13.	REPORTS FROM COUNCILLORS 6
14.	OFFICE OF THE CHIEF EXECUTIVE OFFICER7
	14.1 Council Awards - Changes to Policy7
	14.2 Incident Management and Business Continuity Plan
	14.3 Proposed winding up of Regional Waste Group49
	14.4 Council Committee Vacancies62
15.	DIRECTORATE OF CORPORATE SERVICES65
	15.1 Monthly Statement of Financial Activity – June 202265
	15.2 Accounts Paid by Authority – June 202284
	15.3 Adoption of 2022/23 Budget and Fees and Charges
16.	DIRECTORATE OF WORKS136
	16.1 Proposed second hand transportable dwelling136
	16.2 Adoption of Bush Fire Brigades Local Law 2022154
17.	ELECTED MEMBERS MOTIONS OF WHICH PREVIOUS NOTICE HAS BEEN GIVEN.177
18.	NEW OR URGENT BUSINESS INTRODUCED BY DECISION OF THE MEETING177
19.	CONFIDENTIAL ITEMS
20.	CLOSURE OF MEETING

1. DECLARATION OF OPENING/ANNOUNCEMENT OF VISITORS

The Chairman declared the meeting open at 2.09pm.

2. ACKNOWLEDGEMENT OF COUNTRY

We acknowledge the Noongar people of this area and recognise their continuing connection to land, waters and community. We pay respect to both the Aboriginal and non-Aboriginal people past, present and emerging.

3. ANNOUNCEMENTS BY THE PRESIDING MEMBER

4. RECORD OF ATTENDANCE/APOLOGIES/APPROVED LEAVE OF ABSENCE

Members Present

Cr W Mulroney (President) Cr Jackie McBurney (Deputy President) Cr B Hotham Cr P Narducci Cr K Singh Cr P Wood Cr A Oliveri

Staff in Attendance

Mr A DoverChief Executive OfficerMr M HudsonExecutive Manager WorksMs Z MacdonaldExecutive Manager Corporate ServicesMrs S SmithExecutive Governance Officer

Members of the Public

Mr Ron O'Brien

5. RESPONSE TO PREVIOUS PUBLIC QUESTIONS TAKEN ON NOTICE

6. PUBLIC QUESTION TIME

Mr O'Brien – this question is relating to the 2% surcharge last year on the rate notice put aside for a freight route. Where is the freight route?

Chairman – the commodity freight route starts out on Albany Hwy, through Wagin on the existing North Bannister-Pingelly Road, through to top end of Park Street here, then takes a diversion around town to Review St. Review Street to Aldersyde Rd. Aldersyde Rd to our boundary and then continues on to Brookton Shire.

Mr O'Brien - Why was that road selected for a commodity route?

Chairman – that was selected by Main Roads in consultation with the Transport companies, to connect the two highways, Brookton Hwy and Albany Hwy. They have a freight route instead of having to come through the towns.

Mr O'Brien – in relation to that item is the money sitting in trust, in anticipation of further additions from federal and/or state sources, or being absorbed into Council expenses?

CEO - The money is sitting in trust.

Mr O'Brien - can you tell me how much is sitting in trust?

CEO - \$50,000.

Mr O'Brian - has there been a re-evaluation for the Shire for the last 12 months?

Chairman - the UV is valued every year. GRV is every three years and next year GRV in town.

Mr O'Brien - so the rates have gone up 14.4c in the dollar, is that right?

Chairman – 13.417c in the GRV, UV broadacre is 0.855c.

Mr O'Brien - is that the same as last year, or an improvement on last year?

Chairman – it's gone down.

CEO – the land value has gone up so the rate in the dollar has gone down. The overall rate is proposed to increase by 4.5%.

7. <u>APPLICATIONS FOR LEAVE OF ABSENCE</u>

13152 Moved: Cr Oliveri Se

Seconded: Cr Narducci

That Council grant Cr McBurney a leave of absence for the Ordinary Council Meeting of 17 August 2022.

CARRIED 7/0

8. DISCLOSURES OF INTEREST

Nil

9. CONFIRMATION OF MINUTES OF PREVIOUS MEETINGS

9.1 Ordinary Meeting – 15 June 2022

Statutory Environment

Section 5.22 of the *Local Government Act* provides that minutes of all meetings are to be kept and submitted to the next ordinary meeting of the council or the committee, as the case requires, for confirmation.

Voting Requirements

Simple Majority

Recommendation and Council Decision

13153Moved: Cr WoodSeconded: Cr McBurney

That the Minutes of the Ordinary Meeting of the Council of the Shire of Pingelly held in theCouncil Chambers on 15 June 2022 be confirmed.

CARRIED 7/0

10. PETITIONS/DEPUTATIONS/PRESENTATIONS/SUBMISSIONS

Nil

<u>11.</u> Nil **ITEMS BROUGHT FORWARD DUE TO PERSONS ATTENDING**

<u>12.</u> **REPORTS OF COMMITTEES**

12.1 **Reports of Committees of Council**

- Audit & Risk Committee •
- **Bush Fire Advisory Committee** •

Full Council

Member – Cr Narducci Deputy - Cr Hotham

Chief Executive Officer Performance Review • Committee

Member – Shire President Member – Deputy President Member – vacant

Reports of Council Delegates on External Committee 12.2

•	Central Country Zone of WALGA	Delegate – Shire President Delegate – Deputy President Deputy – Cr Wood
•	Hotham-Dale Regional Road Sub-Group	Delegate – Shire President Deputy – Cr Oliveri
•	Pingelly Recreation & Cultural Committee	Member – Shire President Deputy – Deputy President
•	Development Assessment Panel	Delegate – Shire President Delegate – Cr Wood
		Deputy – vacant Deputy – Cr Hotham
•	Pingelly Tourism Group	Delegate – Cr Hotham Deputy – Cr Narducci Deputy – Cr Singh
•	Shires of Pingelly and Wandering Joint Local Emergency Management Committee	Delegate – Shire President Deputy – Cr McBurney
•	Pingelly Youth Network	Delegate – vacant Deputy – Cr McBurney
•	Pingelly Somerset Alliance	Delegate – Shire President Deputy – Cr McBurney
•	Pingelly Early Years Network	Delegate – vacant
•	Pingelly Community Wellbeing Plan Working Group	Delegate – Cr McBurney

13. REPORTS FROM COUNCILLORS

Cr William Mulroney (President)

JUNE

- 13th Meeting with Executive Manager of Works Mike Hudson re water logging on west side of Napping Pool Road and backing into private property.
- 13th Meeting with Cr Kacey Camilleri regarding intending resignation
- 14th Meeting with CCDO Ellen Cook regarding Voice Over of upcoming promotion.
- 22nd PRACC June Meeting.
- 25th CCZ Meeting at Williams accompanied by Deputy President and CEO. Main Item: support the submission by Pingelly Shire on the retention of BFB by Local Government to be included in the upcoming change in legislation.
- 29th President and CEO Meeting discussion of Shire matters and update on applying for Grants to fund projects for the Community.

JULY

- 5th 2022/23 Budget Workshop
- 11th Hotham-Dale Regional Road South Group Sub Group meeting. Election of group representative on the Wheatbelt South Grain Freight Network. Position is now held by Cr Mulroney.
- 13th President, Deputy President and CEO Agenda Briefing.
- 15th Workshop and meeting of Pingelly Historical and Art Group and workshop facilitated by Localise Consultants, to collect information and ideas as to the formation of a Group to facilitate the History and Arts for Pingelly.
- 19th Town Hall reference Group meeting. To consider the forward journey of the renovation and suitability of the venue for future displays etc.
- 19th Pingelly Somerset Alliance July meeting.
- 20th July Council Corporate Discussion and meeting. Budget agenda.

14. OFFICE OF THE CHIEF EXECUTIVE OFFICER

14.1 Council Awards - Changes to Policy

File Reference:	ADM00649
Location:	Shire of Pingelly
Applicant:	Shire of Pingelly
Author:	Community Development Officer
Disclosure of Interest:	Nil
Attachments:	Council Policy 7.2 - Council Awards DRAFT
	Nomination Form
	Consultation Report
Previous Reference:	Nil

Summary

Council is requested to consider the proposed modifications to Australia Day Policy following a period of public comment in respect to the Australia Day Awards Ceremony.

Background

Due to the complex nomination process for the Australia Day Awards as well as the gap between categories, the Shire has seen a decline in nominations. At the Ordinary Council Meeting of 15 June 2022 a change the categories was proposed as below to entice and encourage more individuals to be nominated.

The Proposed awards categories are as follows:

- Volunteer of the Year
- Community Member of the Year
- Senior of the Year
- Youth of the Year

As part of this proposal, the Sports Person of the Year Award was proposed to dissolve. This proposal was endorsed for public consultation, with the inclusion of the Sports Person of the Year Award.

Comment

The three categories below emerged as the preferred awards after community consultation via an online survey:

- Volunteer of the Year
- Community Member of the Year
- Youth of the Year

It is also thought that the inclusion of Senior of the Year also balances the inclusion of the popular Youth of the Year award. As a result, it is recommended that these four categories are endorsed.

The community survey also supported the simplification of the nomination process, allowing anyone to be nominated without their initial approval. The nominator, plus two referees, will be contacted via phone or email to corroborate the nomination. Short listed nominees will then be informed of the nomination, seeking approval to proceed to the voting stage.

The new policy will entice more community members to be forwarded to the Nominations pool and the Australia Day Awards Ceremony. The Nominees selected as the winner of the award will then become the ambassador for that year's events relevant to their category. By changing this policy, you are creating an equal opportunity platform and encouraging the community to be more involved in the Australia Day Events.

Consultation

Consultation has taken place via SurveyMonkey through the platforms of social media and Shire News.

Statutory Environment

Nil

Policy Implications

Policy 7.2- Council Awards.

By changing the proposed policy, the categories and the nomination form, the implications will show a rise in the nomination pool as well as attendance at the Ceremony.

Financial Implications

Nil

Strategic Implications

Goal 1	Community
Outcome 2.2	Community groups function well with strong volunteer effort and feel supported by the community
Strategy 2.2.1	Publicise and celebrate the contribution of groups and volunteers to the community
Activity 2.2.1.3	Review the Australia Day and Volunteer Award categories and timing

Risk Implications

Risk	Community Dissatisfaction
Risk Rating (Prior to Treatment or Control)	Low (4)
Principal Risk Theme	Reputational
Risk Action Plan (Controls or Treatment	Complete community consultation to ascertain
Proposed)	preferred approach.

Consequence		Insignificant	Minor	Moderate	Major	Catastrophic
Likelihood		1	2	3	4	5
Almost Certain	5	Medium (5)	High (10)	High (15)	Extreme (20)	Extreme (25)
Likely	4	Low (4)	Medium (8)	High (12)	High (16)	Extreme (20)
Possible	3	Low (3)	Medium (6)	Medium (9)	High (12)	High (15)
Unlikely	2	Low (2)	Low (4)	Medium (6)	Medium (8)	High (10)
Rare	1	Low (1)	Low (2)	Low (3)	Low (4)	Medium (5)

Voting Requirements

Simple Majority

Recomm	endation and Council Decision	
13154	Moved: Cr McBurney	Seconded: Cr Wood
1. Tł	uncil endorses: he changes to the Australia Day A clude the following awards:	Awards format to simplify the process;
2. 11	a. Volunteer of the Year, b. Community Member of the Y	Year,
3 1	c. Senior of the Year, d. Youth of the Year, and dopt updated Policy 7.2 - Council	Awards
J. A		CARRIED 4/3

Councillor comments in support of the motion:

- The feedback from community consultation survey was clear the preference was Volunteer, Community Member and Youth of the Year. The inclusion of Senior of the Year is supported to provide balance.
- It would be good to still have a Sports Person of the year but maybe this can be done at a different time.

Councillor comments in opposing the motion:

• Volunteer of the Year can be encompassed into Community Member, Senior or Youth of the Year. There's a Volunteer Week in May and Volunteer Day in December, so the Volunteer of the Year could be supported on either those two occasions.

Foreshadowed Motion

Lapsed Moved: Cr Mulroney

Seconded: Cr Oliveri

That Council endorses:

- 1. The changes to the Australia Day Awards format to simplify the process;
- 2. Include the following awards:
 - a. Community Member of the Year,
 - b. Senior of the Year,
 - c. Youth of the Year, and
 - d. Sports Person of the Year
- 3. Adopt updated Policy 7.2 Council Awards.

Motion lapsed as the substantive motion was successful.

Attachments

Policy 7.2 Council Awards Nomination Form - draft Consultation Report



1. PURPOSE

1.1 The purpose of this Policy is to outline the process of Council awards.

2. SCOPE

2.1 This Policy is applicable to the Shire of Pingelly and its operations.

3. **DEFINITIONS**

N/A

4. POLICY STATEMENT

- 4.1 Each year, Council may present the following awards:
 - 4.1.1 Volunteer of the Year
 - 4.1.2 Community Member of the Year
 - 4.1.3 Senior of the Year
 - 4.1.4 Youth of the Year
- 4.2 Nominations are to be advertised from October and presented to the Ordinary Meeting ofCouncil in December.
- 4.3 Nominations can be submitted without the nominee's knowledge. Nominations must include 2 references.
- 4.4 Nominees will be contacted via phone or email for consent prior to being presented to Council for consideration
- 4.5 Short lists of nominations will be released to the public prior to the Australia Day event.
- 4.6 Presentations to the award winners shall be made as part of the Australia Day celebrations.
- 4.7 Invitations to the Award nominees are to be issued by the Shire President and/or ChiefExecutive Officer to the Australia Day breakfast each year.
- 4.8 Any Councillor or Shire staff member nominated will not participate in the assessment and selection of the winner.

5. RELATED DOCUMENTATION / LEGISLATION Nil

6. REVIEW DETAILS

Review Frequency	Bi-Annually
Council Adoption	19 January 2005, 21 April 2010, 16 March 2011 20 March 2013, 17 June 2015, 17 May 2017 21 March 2018, 15 July 2020, 18 May 2022, 20 July 2022

Selection Criteria

In choosing the recipients of the Council Awards, regard is given to the nominee's achievements in the year immediately prior to receiving the award, as well as their past achievements and ongoing contribution to the community. A nominee need only be nominated once to be

considered. The number of nominations received per nominee bears no weight in their selection.

The selection criteria for Community Service Award, Volunteer of the Year, Youth of the Year and Senior of the Year are:

- Significant contribution to the community
- An inspirational role model for the community
- The scope of impact the individual's contribution has on Pingelly.


Eligibility Criteria

Youth of the Year Award: to be eligible, the person must be under 25 years of age on January 26, 2022.

Senior of the Year Award: to be eligible, the person must be over 60 years of age on January 26, 2022.

*Nominations must contain two references for

contact.

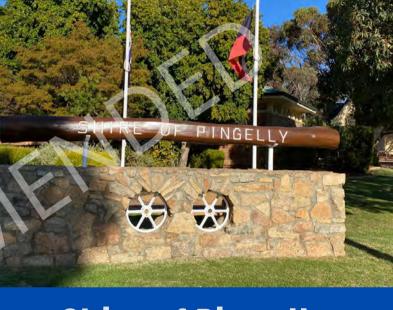

Shire of Pingelly COUNCIL AWARDS

Nominations close at 5pm Friday, 25 November 2022

Submit your nomination to:

Chief Executive Officer Shire of Pingelly 17 Queen Street PINGELLY 6308

andrew.dover@pingelly.wa.gov.au

Shire of Pingelly Ordinary Meeting of Council Minutes - 20 July 2022

Shire of

Nominee

Nominee's Name: Address:_____ Fmail Address: Phone Number: _____ Age:_____

Community Service 🗖 Volunteer of the Year

Youth of the Year 🦳 Senior of the Year

Nominator

Name:_____

Email Address:_____

Phone Number:_____

Reference 1

Name:_____

Email Address:_____

Phone Number:

Reference 2

Name:_____

Fmail Address: _____

Phone Number:_____

Council Awards

The Shire of Pingelly Council Awards reward and recognise individuals and organisations that have made a noteworthy contribution during the current year, and/or given an outstanding service over a number of years, to a local community over and above normal employment duties.

Outstanding contribution and community service includes areas such as; education, health, fundraising, charitable and voluntary services, business, sport, arts, the environment, or any other area that contributes to the advancement and wellbeing of a community.

Community Service Award Volunteer of the Year Senior of the Year Youth of the Year

Nominations will be shortlisted.


Shortlisted Nominee's will be approached prior to public

announcement of recipients.

Winners will be announced at the Australia Day

Breakfast Awards Ceremony.


Q1 The Shire of Pingelly is looking to simplify the Nomination Form for the Council Awards. Do you agree?

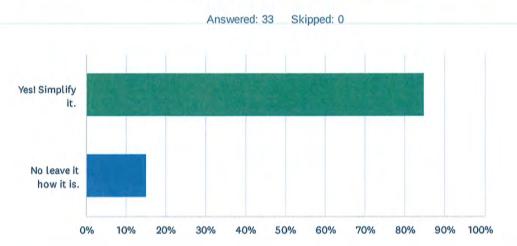

ANSWER CHOICES	RESPONSES	
Yes! Simplify it.	84.85%	28
No leave it how it is.	15.15%	5
TOTAL		33

1/6


Q2 The Shire of Pingelly is looking to remove the Nominee signature from the nomination for, meaning you can nominate someone without them knowing. The Shire will then inform shortlisted nominee's of the nomination. Do you agree?

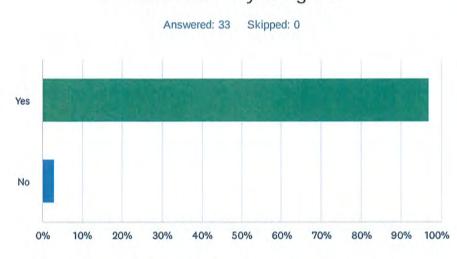

ANSWER CHOICES	RESPONSES	
Yes	96.97%	32
No	3.03%	1
TOTAL		33


2/6

Q3 The Shire of Pingelly will look at advertising short list nominees before awards day, allowing the public to know who has been nominated. Knowing who has been nominated, would you be more likely to attend the Awards

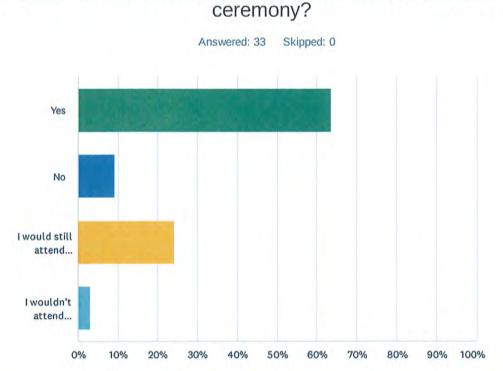

ANSWER CHOICES	RESPONSES	
Yes	63.64%	21
No	9.09%	3
I would still attend regardless	24.24%	8
I wouldn't attend regardless	3.03%	1
TOTAL		33


Q4 The Shire of Pingelly is looking to add more awards categories for a more equal opportunity. Do you believe this is a good idea?

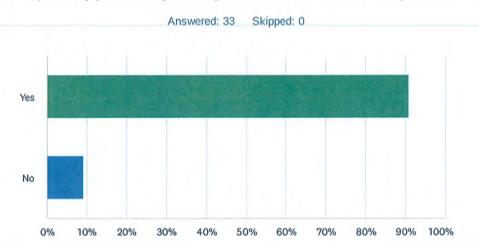

RESPONSES	
90.91%	30
9.09%	3
	90.91%

4/6

Q5 The Shire of Pingelly is looking to add 2 extra awards. Please select the categories which you think will be beneficial to the awards ceremony.

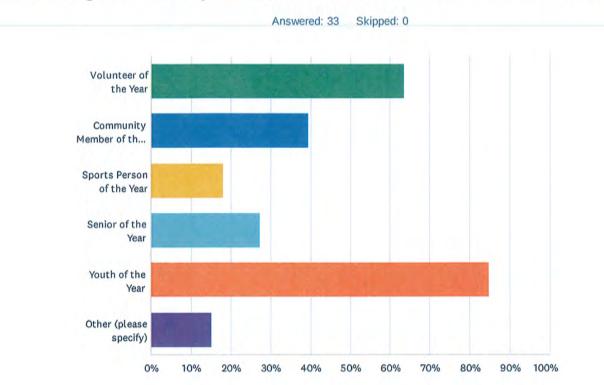

ANSWER CHOICES	RESPONSES	
Volunteer of the Year	63.64%	21
Community Member of the Year	39.39%	13
Sports Person of the Year	18.18%	6
Senior of the Year	27.27%	9
Youth of the Year	84.85%	28
Other (please specify)	15.15%	5
Total Respondents: 33		



14.2 Incident Management and Business Continuity Plan

File Reference:	ADM0141
Location:	Not Applicable
Applicant:	Not Applicable
Author:	Executive Governance Officer
Disclosure of Interest:	Nil
Attachments:	Shire of Pingelly Incident Management and Business
	Continuity Plan
Previous Reference:	Nil

Summary

Council is requested to endorse the review of the Shire of Pingelly Incident Management and Business Continuity Plan.

Background

The Shire of Pingelly Incident Management and Business Continuity Plan (IMBCP) provides a mechanism for the development of contingent capacity and plans that will enable management to focus on maintaining and resuming the Shire's most critical functions. The purpose of reviewing and maintaining an IMBCP is to ensure the continuation of the business during and following any critical incident that results in disruption to normal operational capability.

Comment

The Shire of Pingelly Incident Management and Business Continuity Plan has been reviewed and updated for consideration of Council adoption and future testing.

Consultation

Chief Executive Officer Executive Manager Corporate Services Executive Manager Works Executive Governance Officer

Statutory Environment

Local Government Act 1995

Policy Implications: Nil

Financial Implications:

Nil

Strategic Implications:

Goal 5	Innovation, Leadership and Governance
Outcome 5.6	Customer service and other corporate systems are of a high quality and effective.
Strategy 5.6.2	Probity, risk management and associated reporting systems, and underpinning corporate IT systems are effective and efficient.
Activity 5.6.2.2	Review the Incident Management and Business Continuity Plan

Risk Implications

Risk	Risk of significant delays and business interruption in the event of unforeseen circumstances in the respect to Shire operations.		
Risk Rating (Prior to Treatment or Control)	Medium (9)		
Principal Risk Theme	Compliance		
Risk Action Plan (Controls or Treatment Proposed)Review Business Continuity Plan and rehearsals for training purposes.			

Consequence		Insignificant	Minor	Moderate	Major	Catastrophic
Likelihood		1	2	3	4	5
Almost Certain	5	Medium (5)	High (10)	High (15)	Extreme (20)	Extreme (25)
Likely	4	Low (4)	Medium (8)	High (12)	High (16)	Extreme (20)
Possible	3	Low (3)	Medium (6)	Medium (9)	High (12)	High (15)
Unlikely	2	Low (2)	Low (4)	Medium (6)	Medium (8)	High (10)
Rare	1	Low (1)	Low (2)	Low (3)	Low (4)	Medium (5)

Voting Requirements:

Simple Majority

Recommendation and Council Decision

13155 Moved: Cr Narducci Seconded: Cr Hotham

That the Council adopts the Shire of Pingelly Incident Management and Business Continuity Plan for a further 5 years as presented.

CARRIED 7/0

Councillor comments in support of the motion:

• Precise document and plan we need to adopt to consider impact on Shire should an event threat operations.

Councillor comments in opposing the motion:

Nil

Attachment - Shire of Pingelly IMBCP



Incident Management and Business Continuity Plan (IMBCP)

Table of Contents

Distribution List	
Amendment Record	
Background	5
Incident Managemer	nt and Business Continuity Plan (BCP)
Section 1 - Administr	ration and Governance Processes7
Scenario 1.1. Lo	oss of access to Building, Infrastructure or Machinery or part thereof8
Scenario 1.2. Lo	oss of access to ICT inclusive of hardware or software or part thereof11
Scenario 1.3. Si	gnificant number of Staff unavailable12
Section Two - Road/	Infrastructure related Maintenance and Construction13
Scenario 2.1. Lo	oss of access to Building, Infrastructure or Machinery or part thereof13
Scenario 2.2. Lo	oss of access to ICT inclusive of hardware or software or part thereof17
Scenario 2.3. Si	gnificant number of Staff unavailable18
Section Three – Reg	ulatory Services19
Section Four – Rehe	arse, Maintain and Review20
Appendices	
Appendix One	Event Log21
Appendix Two	Immediate Response Checklist21
Appendix Three	Incident Recovery Checklist21
Appendix Four	Insurance List
Appendix Five	Contacts List (Internal)21
Appendix Six	Contacts List (External)21
Appendix Seven	Emergency Kit
Appendix Eight	Evacuation Plans21

Distribution List

Organisation	Number of Copies
Shire President (Shire of Pingelly)	1
Chief Executive Officer (Shire of Pingelly)	1
Executive Manager Corporate Services (Shire of Pingelly)	1
Executive Manager Works (Shire of Pingelly)	1
Shire Councillors (Shire of Pingelly)	8
LEMC Members (Shire of Pingelly)	14
OIC (Pingelly WAPOL)	1
St John Ambulance	1
Pingelly Primary School	1
Pingelly Community Resource Centre	1
Pingelly Medical Centre	1
Pingelly Recreation and Cultural Centre	1

Amendment Record

Number	Date	Amendment Details	By
1	19 December 2018	First Draft	SB
2	20 February 2019	Adopted by Council (#12640)	
3	20 July 2022	Document Review	EGO
4			
5			
6			
7			

Background

The Shire of Pingelly recognises that some events may exceed the capacity of routine management methods and structure. The Business Continuity Management Framework works to produce the Business Continuity Plan in order to provide a mechanism for the development of contingent capacity and plans that will enable management to focus on maintaining and resuming the Shire's most critical functions. The framework underpins and provides all extenuating data for the creation of the Business Continuity Plan and the following document is an integral part of the process prescribed within the framework.

Business Continuity Planning (BCP) is the creation of a strategy through the recognition of threats and risks facing an organisation with a specific aim to ensure that personnel and assets are protected and able to function in the event of a disaster. Business Continuity Planning involves defining potential risks, determining how those risks will affect operations, implementing treatment options designed to mitigate those risks, testing those procedures to ensure that they work, and periodically reviewing the process to make sure that it is up to date.

The purpose of developing a Business Continuity Plan is to ensure the continuation of the business during and following any critical incident that results in disruption to normal operational capability.

This Business Continuity Plan is the outcome of a rigorous Risk Assessment Process completed using the AS/NZS ISO 31000:2018 standardisation. It is specifically designed for the Shire of Pingelly's Core Business Areas, each business area designated is affected by various Risks and Hazards that are unavoidable within the Shire; it is noted that while treatment options are available there is never a 'Sure Fire' or 'Quick Fix' for these risks and that contingency and continuity planning will be required at stages defined by an incident.

Incident Management and Business Continuity Plan (BCP)

Executive Summary

This plan was designed and produced using a robust Business Continuity Management Framework and contains information pertinent to the Shire of Pingelly's ability to maintain business continuity. The primary aim of this document is to prepare the Shire of Pingelly in the case of a catastrophic business failure due a variety of reasons. The plan outlays response and recovery options as well as the responsibilities of the activating parties.

The initial permutation of this document consisted of the Business Continuity Management Framework only without the additional plans and procedures; this document proved both difficult to read and unusable in context to the layman.

After initial testing and feedback this version of the Business Continuity Plan was established. It contains a broad outline of the core areas of business within the Shire of Pingelly and applies trigger points to plans established by the Risk Assessments conducted within the Framework. This plan is designed to be read in conjunction with the framework and as mentioned above details plans for response and recovery after a failure in terms of business. It has been designed to be used by the Staff within the Shire and has been accordingly written.

Objectives

The aim of this plan is to provide and effective procedure that equips Council to:

- Ensure services that are critical to our strategic objectives continue despite the occurrence of a potentially disruptive event.
- Stabilise the effects of a disruptive event and return to normal operations as quickly as possible.
- Minimise financial effects and impacts on service delivery targets in the event of a disruption.
- Protect Council's assets and reputation through the development of organisational resilience.
- Capitalise on opportunities created by the disruptive event.

Section 1 - Administration and Governance Processes

Administration Processes can be described as the underpinning authority in the management and production capability of the Local Government. It consists of processes and items that are intrinsic to the successful management of the Shire. Governance is the ability to both create and maintain a system of laws, policies and procedures directly affecting constituents of the Local Government in particular the Shire of Pingelly.

Maximum Acceptable Outage Timeframe

This service has been assessed using the criteria found in the document 'Shire of Pingelly, Business Continuity Management Framework' and designated as MAO Timeframe Critical 1 Business Day or Less.

(Maximum Acceptable Outage or MAO is the time frame during which a recovery must become effective before an outage compromises the ability of an Organisation to achieve its business objectives and/or survival)

Trigger Points

The trigger points for the activation of this plan are based in the Risk Assessment Process and described in the Framework as 'All Hazard or Worst Case Scenario' these consist of:

- Loss of access to Building, Infrastructure or Machinery or part thereof
- Loss of access to ICT inclusive of hardware or software or part thereof
- Significant number of staff unavailable
- Combination of the above events

Response

The following incident response plans present detailed plans to address the each of these risk areas as identified in the risk management assessment outlined in the BCM Framework.

The plans are not exhaustive, as any major incident will require more detailed and potential long-term considerations; however, the plans below provide a structured response to major incidents that are of the highest threat to service provision and Council operations.

Scenario 1.1. Loss of access to Building, Infrastructure or Machinery or part thereof.

Causes include natural or man-made disasters, threats or criminal activity. This task provides the necessary steps to assess and recover from a loss of the Shire of Pingelly Administration Facilities.

Task One - Immediate Response

This task provides the necessary command and control to enable the Shire of Pingelly's Incident Response Team to conduct an initial assessment of the disaster and to co-ordinate the Shire's initial response to the disaster.

Incident Response Team:

- Chief Executive Officer
- Executive Manager Works
- Executive Manager Corporate Services

Recovery Procedure:

Incident Response Team to undertake the following steps:

- Ensure site has been evacuated and all personnel are accounted for
- Secure site and prevent access
- Contact Emergency Services and Police
- Identify any injuries and render assistance
- Undertake an initial assessment of damage and risks
- Arrange diversion of phone lines to existing Shire mobiles
- Determine time frame to switch to Recovery Location

Recovery Time Objective

Timeframe for this activity is within 3 hours of the incident.

Recovery Location

- Primary Site Shire Depot
- Secondary site Pingelly Recreation and Cultural Centre

Resource requirements

• Information and Communication Technology (ICT)

- Liaise with Emergency Services and Police
- Inform Council and employees
- Inform Local Community where possible
- Inform Local Government Insurance Services

Task Two - Commence operations from Recovery Location

This task provides the necessary steps to commence core Shire operations from the Recovery Location and commence the planning for restoration of services in the short and longer term.

Recovery Procedure

Undertake the following steps:

- Establish the Recovery Location
- Source telephones and establish communications and redirect calls to Mobile Telephones
- Allocate staff as applicable
- Liaise with other Incident Response Team members to determine items to be immediately replaced and what is recoverable.
- Contact ICT supplier
- Recover backups
- Recover software where appropriate
- Assess damage and undertaken salvage operations
 - Undertake initial assessment of salvageable materials, items and records if applicable
 - o Contact staff to remove items to a salvage site
- Co-ordinate all communications, media and elected members, Local Government insurers and general co-ordination of recovery process
 - o Liaise with Shire President to issue a media statement

Recovery Time Objective

Timeframe to achieve this task within 8 hours of the incident.

Resource Requirements

- Office furniture and stationery
- Administration and Works staff
- IT hardware and software
- Communications (land line and internet)

Task Three - Assess damage and prepare Recovery Plans

This task provides the necessary steps to commence planning for operations from the Disaster Recovery Site.

Recovery Procedure

Undertake the following steps:

- Establish the disaster recovery site for full operations use
- Recover data to pre disaster state
- Bring all records up to date
- Contact all necessary persons to inform of incident, expected delays and seek documentation where necessary including demountable buildings and other office accommodation.
- Establish necessary equipment and infrastructure requirements to provide full operations from recovery site Finalise damage assessment and commence planning for re-establishing services through full or partial rebuild of Administration Centre
- Co-ordinate all communications, media and elected members, Local Government insurers and general co-ordination of recovery process
- Oversee assessment and recovery

Recovery Time Objective

Timeframe for this activity is within 24 hours of the incident

Resource Requirements

- IT contractors
- Additional infrastructure as identified
- Contractors to clean up disaster site (if applicable)

Scenario 1.2. Loss of access to ICT inclusive of hardware or software or part thereof.

This task provides the necessary steps to recover the Shire's IT system as a result of complete failure resulting in replacement of the IT system.

Incident Response Team

- Chief Executive Officer
- Executive Manager Corporate Services
- IT Consultant

Recovery Procedure

Undertake the following steps:

- Assess severity of outage through the Shire's IT provider and determine likely outage time
- Seek quotations and place orders for replacement components
- Contact Shire's insurers and Police if necessary
- Inform Council, community and business contacts (i.e. banks, creditors and contractors) of potential delays in providing services
- Set up and install new hardware. Install all software and restore from backups
- Reconcile and rebuild all data.

Recovery Time Objective

Timeframe for this activity is within 24 hours of the incident

Resource requirements

IT suppliers (hardware/software, Synergy, Licensing, etc.)

Scenario 1.3. Significant number of Staff unavailable.

This task provides necessary steps to recover in the case of a significant number of staff being unavailable to work due to a variety of reasons.

Incident Response Team

- Chief Executive Officer
- Executive Manager Corporate Services
- Executive Manager Works

Recovery Procedure

Undertake the following steps:

- Assess the severity of staff shortage
- Rearrange existing staff to cover the shortage areas
- Inform Council, community and business contacts (i.e. banks, creditors and contractors) of potential delays
- Request trained personnel from surrounding Shires if appropriate
- Source staff through recruitment agencies as appropriate

Recovery Time Objective

Timeframe for this activity is within 48 hours of the incident.

Resource Requirements

Nil

Section Two - Road/Infrastructure related Maintenance and Construction

This refers to the maintenance, replacement or construction of designated Shire Roads, Streets, Gardens and Parklands.

MAO Timeframe

This service has been assessed using the criteria found in the document 'Shire of Pingelly, Business Continuity Management Framework' and designated as MAO Timeframe Major 1 – 3 Business Days

Trigger Points

The trigger points for the activation of this plan are based in the Risk Assessment Process and described in the Framework as 'All Hazard or Worst-Case Scenario' these consist of:

- Loss of access to Building, Infrastructure or Machinery or part there of
- Loss of access to ICT inclusive of hardware or software or part there of
- Significant number of Staff unavailable
- Combination of the above events

Response

The following incident response plans present detailed plans to address the each of these risk areas as identified in the risk management assessment outlined in the BCM Framework.

The plans are not exhaustive, as any major incident will require more detailed and potential long-term considerations; however, the plans below provide a structured response to major incidents that are of the highest threat to service provision and Council operations.

Scenario 2.1. Loss of access to Building, Infrastructure or Machinery or part thereof.

Causes include natural or man-made disasters, threats or criminal activity. This task provides the necessary steps to assess and recover from a loss of Depot facilities or essential machinery.

Task One – Depot Loss

This task provides a procedure to follow in regard to the loss of the Shire Depot

Incident Response Team:

- Chief Executive Officer
- Executive Manager Works
- Executive Manager Corporate Services
- Team Leader Asset Maintenance

Recovery Procedure:

Incident Response Team to undertake the following steps:

- Ensure site has been evacuated and all personnel are accounted for
- Secure site and prevent access
- Contact Emergency Services and Police
- Identify any injuries and render assistance
- Undertake an initial assessment of damage and risks
- Arrange diversion of phone lines to existing Shire mobiles
- Determine time frame to switch to Recovery Location
- Prioritise Works Services

- Liaise with other Incident Response Team members to determine items to be immediately replaced and what is recoverable.
- Redirection of Works phone numbers from hard line to mobile
- Contact Works staff to inform them regarding incident and recovery location

Recovery Time Objective

Timeframe for this activity is within 24 hours of the incident.

Recovery Location

- Staff Location Shire Administration Offices
- Plant Location Waste Facility

Resource requirements

• Consideration of space for extra staff

- Liaise with Emergency Services and Police
- Inform Council and employees
- Inform Local Community where possible
- Inform Local Government Insurance Services

Task Two – Loss of Essential Machinery

This task provides a procedure to follow in regard to the loss of essential machinery for the purposes of Road and Infrastructure related maintenance and construction.

Incident Response Team:

- Chief Executive Officer
- Executive Manager Works
- Team Leader Asset Maintenance

Recovery Procedure:

Incident Response Team to undertake the following steps:

- Ensure the safety of all staff
- Prioritisation of works services
- Hire of appropriate equipment to maintain services
- Request machinery from surrounding Shires as appropriate
- Contact all necessary persons to inform of incident, expected delays and seek documentation where necessary

Recovery Time Objective

Timeframe for this activity is within 72 hours of the incident.

- Backlog of Works Services
- Priority of Works Services
- Staffing Requirements
- Wait time on new, hired or borrowed Machinery

Task Three – Loss of Essential Road Network and Bridge Infrastructure

This task provides a procedure to follow in regard to the loss of access to Shire essential Road Network or Bridge Infrastructure.

Incident Response Team:

- Chief Executive Officer
- Executive Manager Works
- Executive Manager Corporate Services
- Team Leader Asset Maintenance

Recovery Procedure:

Incident Response Team to undertake the following steps:

- Ensure affected site has been evacuated and all personnel/public are accounted for
- Secure site and prevent access
- Contact Main Roads, Emergency Services and Police
- Identify any injuries and render assistance
- Undertake an initial assessment of damage and risks
- Arrange diversion/detour of road users to existing Shire roads
- Determine time frame to switch to Detour
- Prioritise Works Services
- Liaise with other Incident Response Team members to determine items to be immediately replaced and what is recoverable. Look at DRFA-WA claims and emergency opening up works approval.
- Document incident including photographic evidence
- Create separate GL for incident

Recovery Time Objective

Timeframe for this activity is within 7 days of the incident.

Recovery Location

- Primary Location Shire Road Detour Site
- Secondary Location Alternative Detour Route

Resource requirements

• Consideration of using Contractor and putting on extra casual staff

- Liaise with Main Roads, Emergency Services and Police
- Inform Council and employees
- Inform Local Community where possible
- Inform Local Government Insurance Services

Scenario 2.2. Loss of access to ICT inclusive of hardware or software or part thereof.

This task provides the necessary steps to recover a loss of all Works related IT systems as a result of complete failure resulting in replacement of the IT system

Incident Response Team

- Chief Executive Officer
- Executive Manager Corporate Services
- Executive Manager Works
- IT Consultant

Recovery Procedure

Undertake the following steps:

- Assess severity of outage through the Shire's IT provider and determine likely outage time
- Seek quotations and place orders for replacement components
- Contact Shire's insurers and Police if necessary
- Inform Council and Community of potential delays in providing services
- Set up and install new hardware. Install all software and restore from backups
- Reconcile and rebuild all data.

Recovery Time Objective

Timeframe for this activity is within 72 hours of the incident

Resource requirements

IT suppliers (hardware/software, Synergy, Licensing, etc.)

Scenario 2.3. Significant number of Staff unavailable.

This task provides necessary steps to recover in the case of a significant number of staff being unavailable to work due to a variety of reasons

Incident Response Team

- Chief Executive Officer
- Executive Manager Corporate Services
- Executive Manager Works
- Team Leader Asset Maintenance

Recovery Procedure

Undertake the following steps:

- Assess the severity of staff shortage
- Rearrange existing staff to cover the shortage areas
- Inform Council and Community of potential delays in providing services
- Request trained personnel from surrounding Shires if appropriate
- Source staff through recruitment agencies as appropriate
- Prioritise Works Services

Recovery Time Objective

Timeframe for this activity is within 72 hours of the incident

Resource Requirements

• Consideration of using Contractor and putting on extra casual staff

Section Three – Regulatory Services

This refers to all regulatory services within the Shire Community including but not limited to:

- Health Services
- Building Services
- Ranger Services Inclusive of animal and reptile control
- Surveying Services

MAO Timeframe

This service has been assessed using the criteria found in the document 'Shire of Pingelly, Business Continuity Management Framework' and designated as MAO Timeframe Major 1 – 3 Business Days.

Trigger Points

The trigger points for the activation of this plan are based in the Risk Assessment Process and described in the Framework as 'All Hazard or Worst-Case Scenario' these consist of:

- Loss of access to Building, Infrastructure or Machinery or part there of
- Loss of access to ICT inclusive of hardware or software or part there of
- Significant number of Staff unavailable
- Combination of the above events

Response

As Regulatory Services are based out of the Shire Administration Offices Response plans for this service are noted within Section One - Administration and Governance Processes.

Section Four – Rehearse, Maintain and Review

It is critical that the plan is rehearsed to ensure that it remains relevant and useful. This may be done as part of a training exercise and is a key factor in the successful implementation of the plan during an emergency.

The Shire must also ensure that they regularly review and update the plan to maintain accuracy and reflect any changes inside or outside the business.

This plan is to be reviewed on a quinquennial (5 year) basis, as needed or after an activation.

Appendices

Appendix One Appendix Two Appendix Three Appendix Four Appendix Five Appendix Six Appendix Seven Appendix Eight Event Log Immediate Response Checklist Incident Recovery Checklist Insurance List Contacts List (Internal) Contacts List (External) Emergency Kit Evacuation Plans

Appendix One – Event Log

Event	Time	Date

(Please note the event log is to include all rehearsals, tests and actual activations of the BCP)

SHIRE OF PINGELLY INCIDENT MANAGEMENT AND BUSINESS CONTINUITY PLAN

Appendix Two – Immediate Response Checklist

Incident Response	Actions Taken
Severity of Incident assessed?	
Site evacuated? (As applicable)	
All staff accounted for?	
Injuries identified?	
Emergency Services contacted?	
Implemented Response Plan?	
Implemented Event Log?	
Activated Staff and Resources?	
Briefed Incident Response Team?	
Allocated roles and responsibilities?	
Identified damages?	
Identified critical disruptions?	
Staff Informed?	
Stakeholders Contacted?	
Initiated community information?	

SHIRE OF PINGELLY INCIDENT MANAGEMENT AND BUSINESS CONTINUITY PLAN

Appendix Three – Incident Recovery Checklist

Incident Response	Actions Taken
Severity of Incident assessed?	
Site evacuated? (As applicable)	
All staff accounted for?	
Injuries identified?	
Emergency Services contacted?	
Implemented Response Plan?	
Implemented Event Log?	
Activated Staff and Resources?	
Briefed Incident Response Team?	
Allocated roles and responsibilities?	
Identified damages?	
Identified critical disruptions?	
Staff Informed?	
Stakeholders Contacted?	
Initiated community information?	

Appendix Three – Insurance List

Insurance Type	Insurance Company	Review Date
Liability	LGIS	July 2022
Casual Hirer's Liability	LGIS	July 2022
Commercial Crime and Cyber Liability	LGIS	July 2022
Management Liability	LGIS	July 2022
Pollution Legal Liability	LGIS	July 2022
Property	LGIS	July 2022
Motor Fleet	LGIS	July 2022
WorkCare	LGIS	July 2022
Corporate Travel	LGIS	July 2022
Personal Accident	LGIS	July 2022
Bush Fire	LGIS	July 2022
Marine Cargo	QBE Insurance	July 2022
Salary Continuance	Zurich Australia Insurance Limited	July 2022

Appendix Five – Contact Lists (Internal)

(To be added to hard copy document only)

Appendix Six – Contact List (External)

Name	Telephone
WA Police	000
Pingelly Police	9887 2300
Department of Fire and Emergency Services - DFES	000
Ambulance	000
Water Authority	13 13 75
Western Power	13 13 51
Pingelly Medical Centre	9887 2222
Insurance Company - LGIS	9483 8839
Software Support – IT Vision	9315 7000
IT Support – Wallis Computers	9661 1803
Main Roads-Narrogin	9881 0566

Appendix Seven – Emergency Kit

Emergency Kit is designed to be taken and transported easily the following items should be included:

Building site plans including location of gas, electricity and water shut off points. (Hard Copy & on Executive Manager's, CEO and EGO's laptop)	1
Local Emergency Management Arrangements (Hard Copy)	1
Local Recovery Plan (Hard Copy)	1
List of Current Staff and Next of Kin contact details	1
Business Continuity Plan	1
Copy of Templates (including templates of printed forms specific to each Unit)	1
Two reams of Council Letterhead	1
Box of envelopes	1
Basic stationery items	1
Spare keys/security codes	1
Shire Maps	1
First Aid Kit	1
Defibrillator	kitchen

The emergency pack also contains a thumb drive with copies of the above documents saved on it.

Emergency Packs must be collected and updated annually with the plan to ensure contents are current and accurate (e.g. Staff list, contact details, phone numbers, and updated templates on thumb drives)

The Kit is located in the Chief Executive Officers Office

Appendix Eight – Evacuation Plans

(To be added to hard copy document only)

14.3 Proposed winding up of Regional Waste Group

File Reference:	ADM0026
Location:	Not applicable
Applicant:	Not applicable
Author:	Executive Governance Officer
Disclosure of Interest:	Nil
Attachments:	Regional Waste Site Agreement (unsigned)
Previous Reference:	Nil

Summary

This report recommends the *Regional Waste Site Agreement* (Wagin Group of Councils) to which the Shire is a signatory, be wound up. Funds held by the lead agency, Shire of Wagin, will be distributed back to member councils accordingly.

Background

In response to an enquiry from one of the member Shires, some work has been done on determining the state of play with respect to the *Regional Waste Site Agreement* previously referred to. An unsigned copy of the agreement is attached. There is no in-house knowledge of the existence of any other agreement which may have encompassed a wider regional approach of the disposal of waste in the region.

Due to very limited documentation available which relates to this project, it has been difficult to ascertain exactly where this has landed with respect to participant contributions. A number of assumptions will have to prevail unless one of the other participating local governments has kept some more accurate records. The understanding of the situation at present is as follows:

- 2011 Eleven Councils became signatory to a *Regional Waste Site Agreement* with Wagin being the lead agency. (Wagin has an unsigned copy of the agreement without any record of it having been executed).
- All Councils contributed funding toward the project.
- October 2011 Woodanilling withdrew from the agreement
- 2014 it seems that Dumbleyung, Wandering and West Arthur withdrew from the agreement.
- It is assumed that in accordance with the provisions of clause 6 of the agreement, the Councils which withdrew did not receive (nor were entitled to) a rebate from any Contributions that they might have made.
- This left seven remining members. There does not appear to have been any redrawing or amendment of the Regional Waste Site Agreement reflecting the reduced Membership to seven.
- 1 July 2016 The former Town and Shire of Narrogin commenced as a single entity as the new Shire of Narrogin, leaving six members. There does not appear to have been any redrawing or amendment of the Regional Waste Site Agreement reflecting the reduced membership to six.
- It would seem that in accordance with Clause 9 of the agreement ("Winding Up") that all participant Councils need to agree in writing for the group wound up. This would allow the residual funds to be equally distributed.
- The Shire of Wagin is holding \$37,071 on behalf of the group.
- There are currently six remaining members, however, given that there is no record of the former Town of Narrogin withdrawing from the agreement prior to the amalgamation of the former Town and Shire of Narrogin it would seem that Narrogin should receive a double allocation of funds on disbursement.

Comment

In order for the *Regional Waste Site Agreement* to be wound up and the funds held on behalf of the group to be distributed back to participating Councils, the consent of the Council is required.

Consultation

Letter from CEO of Shire of Wagin

Statutory Environment

Nil

Policy Implications

Nil

Financial Implications

It is estimated the Shire of Pingelly will receive approximately \$6,100 as disbursement from the fund. Any funding returned to the Shire would be transferred to the Waste Reserve following the mid-year budget review.

Strategic Implications

Goal 5	Innovation, Leadership and Governance
Outcome 5.5	Financial Resources are effectively managed
Strategy 5.5.1	Financial management and reporting systems are able to deliver on all administrative and management functions (including reporting), and long-term financial planning requirements.

Risk Implications

N/A

Voting Requirements

Simple Majority

Recommendation and Council Decision

13156 Moved: Cr Wood Seconded: Cr McBurney

That Council consent to the Winding Up of the Regional Waste Site Agreement (Wagin Group of Councils) and to advise Shire of Wagin of the outcome.

CARRIED 7/0

Councillor comments in support of the motion:

- This agreement has served its purpose and time to wind up. From here, monitor needs for waste disposal.
- Possibility to investigate need for long-term waste management processes by EM Works.

Councillor comments in opposing the motion:

Nil

Attachment – Regional Waste Site Agreement (Unsigned)

SHIRE OF CUBALLING

AND

SHIRE OF DUMBLEYUNG

AND

SHIRE OF NARROGIN

AND

SHIRE OF PINGELLY

AND

SHIRE OF WAGIN

AND

SHIRE OF WANDERING

AND

Ś

SHIRE OF WEST ARTHUR

AND

SHIRE OF WICKEPIN

AND

SHIRE OF WILLIAMS

AND

SHIRE OF WOODANILLING

AND

TOWN OF NARROGIN

Regional Waste Site Agreement

RECITALS

- A. The Group is comprised of local governments each constituted pursuant to the provisions of the Local Government Act 1995 and is located in the Wheatbelt and Great Southern regions of Western Australia.
- B. The Shire of Cuballing, Shire of Dumbleyung. Shire of Narrogin, Town of Narrogin, Shire of Pingelly, Shire of Wandering, Shire of West Arthur, Shire of Wickepin, Shire of Williams, and Shire of Woodanilling have formed a voluntary organization of councils known as the Wagin Group of Councils ("WGOC"), to collectively carry out certain local government functions.
- C. The Group purchased, as tenants in common in equal shares, Lot 8 on Deposited Plan xxx being the whole of the land comprised in Certificate of Title Volume xxxx Folio XXX for the purpose of a regional refuse site ("the Land").
- D. The Land comprises of approximately 153 hectares, and the refuse site is located on a 16 hectare portion of the Land ("the Waste Site").
- E. The Shire of Cuballing, Shire of Dumbleyung. Shire of Narrogin, Town of Narrogin, Shire of Pingelly, Shire of Wandering, Shire of West Arthur, Shire of Wickepin, Shire of Williams, and Shire of Woodanilling enter into this Deed to record the terms, conditions of ownership and management of the Land and the Waste Site.

1, OBJECTIVES

The Shire of Cuballing, Shire of Dumbleyung. Shire of Narrogin, Town of Narrogin, Shire of Pingelly, Shire of Wandering, Shire of West Arthur, Shire of Wickepin, Shire of Williams, and Shire of Woodanilling ACKNOWLEDGE AND AGREE that the objectives of the Group in relation to the Waste Site and the Land are to:

- a) provide effective and cost efficient waste disposal consistent with legislative requirements and environmental standards for residents of the parties;
- b) operate programs to dispose of waste at the Waste Site in accordance with best practice;
- c) encourage upon a commercial basis and in accordance with agreed processes, other local governments in the region to deposit their refuse at the Waste Site; and
- d) establish and maintain the appropriate level of physical and financial resources, for the proper operation and management of the Waste Site.

2. MANAGEMENT OF WASTE SITE

Unless otherwise agreed by the parties in writing, The Shire of Cuballing, Shire of Dumbleyung. Shire of Narrogin, Town of Narrogin, Shire of Pingelly, Shire of Wandering, Shire of West Arthur, Shire of Wickepin, Shire of Williams, and Shire of Woodanilling COVENANT AND AGREE with each other that the Shire of Narrogin will be responsible for the day-to-day management of the Waste Site, such responsibilities to include the: THIS AGREEMENT is made the

BETWEEN:

Shire of Cuballing of 186 Campbell Street, Cuballing WA 6311

AND

Shire of Dumbleyung of Harvey Street, Dumbleyung WA 6350

AND

Shire of Narrogin of 43 Federal Street, Narrogin WA 6312

AND

Shire of Pingelly of 17 Queen Street Pingelly WA 6308

AND

Shire of Wagin of Arthur Road Wagin WA 6315

AND

Shire of Wandering of 22 Watts Street, Wandering WA 6308

AND

Shire of West Arthur of 31 Burrowes Street Darkan WA 6392

AND

Shire of Wickepin of Wogolin Road, Wickepin WA 6370

AND

Shire of Williams of 9 Brooking Street, Williams WA 6391

AND

Shire of Woodanilling of Robinson Road, Woodanilling WA 6316

AND

Town of Narrogin of 89 Earl Street, Narrogin WA 6312

(referred to collectively as the "Group")

- a) supervision of the Contractor and other users of the Waste Site;
- b) establishment and maintenance of a separate account for the Waste Site and the Land identifying all transactions in relation to the Waste Site and make available annual copies to the other parties;
- c) compliance with any protocols, guidelines, rules and regulations determined by the Working Group for the Waste Site and the Land; and
- d) maintenance of adequate public liability insurance for the Land and the Waste Site in the name of each party jointly and severally.

3. PAYMENT OF COSTS AND SHARING OF INCOME

The parties AGREE that:

- a) all outgoings related to the Waste Site and the Land, including capital infrastructure, are to be shared equally by the Group, unless such outgoing is attributable to one particular party or parties in which case that outgoing is payable by that party or those parties;
- b) each party is responsible to pay the Contractor for transportation of waste to the Waste Site based on the tonnage measured at the Waste Site weighbridge pursuant to the contract with the Contractor; and
- c) any income or revenue received from the Waste Site or the Land is to be shared equally between the Group.

4. **RESTRICTIONS ON DISPOSAL**

The parties COVENANT AND AGREE with each other that no party may sell, transfer, assign or otherwise dispose of or encumber its share of the Land, the Waste Site or the Waste Site assets.

5. WORKING PARTY

The parties each COVENANT AND AGREE with each other:

- a) to each allocate at least one senior officer of its staff to form a Working Group;
- b) the members of the Working Group shall elect a chairman and deputy chairman;
- c) if the office of chairman or deputy chairman becomes vacant then members of the WGOC shall elect a new chairman or deputy chairman as the case requires;
- d) the members of the Working Group are to meet on a regular basis to facilitate the purpose and terms of this Agreement ("the Working Party");
- e) such meetings are to be held at each Shire/Town on a rotational basis in accordance with the meetings for the WGOC and the WGOC Chairman shall chair the meetings; and
- f) each member Shire/Town shall have one vote in the decision making process.

6. WITHDRAWAL FROM AGREEMANT

- a) Notwithstanding **clause 4**, a party may withdraw from this Agreement by giving twelve months notice to the other parties of its intention to withdraw from this Agreement.
- b) A withdrawing party is not entitled to any rebate for any fees or costs paid in advance.

7. LODGEMENT OF CAVEAT

Each member of the Group CHARGES the Land in favour of each other member of the Group with the performance of its obligations undertaken hereunder and with the payment of all or any moneys payable or which may become payable by the Group to any other member of the Group and for the purpose of securing the same authorizes each member of the Group to lodge an absolute caveat at Landgate against the Certificate of Title to the Land in order to protect the rights and interests of each member under this Deed.

8. ADDITIONAL LOCAL GOVERNMENTS

Where another local government or similar body wishes to utilise the Waste Site, it may do so only with the consent in writing of all of the parties to this Agreement and on the terms and conditions agreed.

9. WINDING UP

- a) The Shire of Cuballing, Shire of Dumbleyung. Shire of Narrogin, Town of Narrogin, Shire of Pingelly, Shire of Wandering, Shire of West Arthur, Shire of Wickepin, Shire of Williams, and Shire of Woodanilling may, by agreement of all councils in writing, wind up the WGOC;
- b) If the WGOC is to be wound up and there remains, after satisfaction of all its debts and liabilities, any property and assets of the WGOC then the property and assets shall be realized and the proceeds along with any surplus funds shall be divided among the Participants in equal proportions;
- c) If the WGOC is to be wound up and there remains any liability or debt in excess of the realized property and assets of the WGOC then the liability or debt is to be met by the Participants in equal proportions.

10. DISPUTE RESOLUTION

- a) Subject to subclause (e) before resorting to external dispute resolution mechanisms, the parties to this Agreement shall attempt to settle by negotiation any dispute in relation to this Agreement.
- b) If a dispute is not settled by the parties within ten (10) days of one party first sending to the other parties written notice that they are in dispute, the dispute shall be submitted to external dispute resolution mechanism.
- c) For the purpose of this clause "external dispute resolution mechanism" means dispute resolution in accordance with the following provisions:

- A dispute may be referred by any of the parties to a single arbitrator in accordance with and under the provisions of the Commercial Arbitration Act 1985 and costs of the arbitration are to be paid in accordance with the award of the arbitrator; and
- In any arbitration each party shall be entitled to be represented by a duly qualified legal practitioner. This clause shall be deemed to be the agreement in writing referred to in Section 20 of the Commercial Arbitration Act 1985 in respect of the representation.
- d) Notwithstanding the existence of a dispute each party shall continue to perform its obligations under this Agreement.
- e) A party may commence court proceedings relating to any dispute arising from this Agreement at any time where that party seeks urgent interlocutory relief.

11. CONFIDENTIALITY

- a) Subject to compliance with any other provisions of this Agreement dealing with confidentiality, each party undertakes and agrees not to use in any way confidential information of another party without he prior written approval of the other party except for the purposes contemplated by this Agreement;
- b) Except as required by law, each party agrees not to disclose to any person (other than a party's employees, directors, Councilors, consultants or advisors) or allow or assist to make it possible for any person to observe or copy any confidential information of another party, without the prior written approval of the other parties; and
- c) Each party agrees not to do any act, matter or thing which constitutes a breach of obligations pursuant to the Privacy Act, Local Government Act 1995, Freedom of Information Act1992 or any other written law.

12. RELATIONSHIP BETWEEN PARTIES

Nothing contained or implied in this Agreement constitutes any party the partner, agent or representative of any other party or creates any partnership, agency or trust and no party has the authority to bind any other party in any way.

13. GOVERNING LAW

This Agreement is governed by and is to be interpreted in accordance with the laws of Western Australia and, where applicable, the laws of the Commonwealth of Australia.

14. DEFINITIONS

In this Agreement, unless otherwise required by the context of the subject matter;

Contractor means xxxx contracted upon an individual basis with each Shire/Town for the transportation of rubbish from each Shires/Towns Transfer Station to the Waste Site.

Costs for the avoidance of doubt, includes establishment and capital costs as well as operating costs.

Party means Shires of Cuballing, Dumbleyung, Narrogin, Pingelly, Wagin, Wandering, West Arthur, Wickepin, Williams, Woodanilling and Town of Narrogin

15. INTERPRETATION

In this Agreement:

- a) a reference to the parties means the parties to this Deed;
- b) The single includes the plural and vice versa;
- c) A reference to a matter connected with the Claim includes a reference to all matters alleged in, connected with or arising out of the Claim and all matters connected with matters alleged in the Claim;
- d) A reference to a party includes a reference to that party's successors and permitted assigns and any person claiming under or through the party;
- e) Every agreement or obligation expressed or implied in this Deed by which two or more persons agree or are bound shall bind such persons jointly and each of them severally and any provision expressed or implied in this Deed which applies to two or more persons shall apply to such persons jointly and each of them severally; and
- f) headings used in this Deed are for convenience only and shall not affect its construction, interpretation or meaning and do not form part of this Deed.

Shire of Pingelly Ordinary Meeting of Council Minutes - 20 July 2022

PARTIES TO INITIAL

PARTICIPANT		DATE OF RESOULUTION TO ENTER INTO THE ESTABLISHMENT AGREEMENT	IS
Shire of Cuballing		20	011
Shire of Dumbleyung		20	011
Shire of Narrogin		20	011
Shire of Pingelly		20	011
Shire of Wagin		20)11
Shire of Wandering	,	20	011
Shire of West Arthur		20	011
Shire of Wickepin		20	011
Shire of Williams		20	011
Shire of Woodanilling		20)11
Town of Narrogin		20)11

EXECUTED BY THE PARTIES as a Deed:

THE COMMON SEAL of the SHIRE OF

CUBALLING was hereunto affixed in

the presence of:

SHIRE PRESIDENT

Print name

Print name

CHIEF EXECUTIVE OFFICER

THE COMMON SEAL of the SHIRE OF

DUMBLEYUNG was hereunto affixed in

the presence of:

SHIRE PRESIDENT

Print name

CHIEF EXECUTIVE OFFICER

Print name

Print name

Print name

THE COMMON SEAL of the SHIRE OF

NARROGIN was hereunto affixed in

the presence of:

SHIRE PRESIDENT

CHIEF EXECUTIVE OFFICER

THE COMMON SEAL of the SHIRE OF

PINGELLY was hereunto affixed in

the presence of:

SHIRE PRESIDENT

CHIEF EXECUTIVE OFFICER

Print name

Print name

THE COMMON SEAL of the SHIRE OF WAGIN was hereunto affixed in the presence of:

SHIRE PRESIDENT

Print name

CHIEF EXECUTIVE OFFICER

THE COMMON SEAL of the SHIRE OF WANDERING was hereunto affixed in the presence of:

SHIRE PRESIDENT

CHIEF EXECUTIVE OFFICER

THE COMMON SEAL of the SHIRE OF

WEST ARTHUR was hereunto affixed in

the presence of:

SHIRE PRESIDENT

CHIEF EXECUTIVE OFFICER

Print name

THE COMMON SEAL of the SHIRE OF WICKEPIN was hereunto affixed in

the presence of:

SHIRE PRESIDENT

CHIEF EXECUTIVE OFFICER

THE COMMON SEAL of the SHIRE OF

WILLIAMS was hereunto affixed in

the presence of:

SHIRE PRESIDENT Print name CHIEF EXECUTIVE OFFICER Print name THE COMMON SEAL of the SHIRE OF WOODANILLING was hereunto affixed in the presence of: Print name SHIRE PRESIDENT CHIEF EXECUTIVE OFFICER Print name THE COMMON SEAL of the TOWN OF NARROGIN was hereunto affixed in the presence of: SHIRE PRESIDENT Print name CHIEF EXECUTIVE OFFICER Print name

(Referred to collectively as the "Group")

14.4 Council Committee Vacancies

File Reference:	ADM0641
Location:	Not applicable
Applicant:	Not applicable
Author:	Executive Governance Officer
Disclosure of Interest:	Nil
Attachments:	Nil
Previous Reference:	Nil

Summary

Council to consider reviewing and appointing members, delegates and deputies to Committees, both internal and external, which currently hold a vacancy.

Background

The resignation of former Councillor, Kasey Camilleri, ceases her tenure on the following committees:

Committees of Council-

Chief Executive Officer Performance Review Committee	(Member)
--	----------

External Committees-

Development Assessment Panel	(Deputy)
Pingelly Youth Network	(Delegate)
Pingelly Early Years Network	(Delegate)

Comment

In order to continue the representation by Council on the above committees, vacant positions should be filled.

Consultation

CEO and Councillors

Statutory Environment

Section 5.10 of the Local Government Act (Appointment of committee members) provides that:

- (1) A committee is to have as its members-
 - (a) persons appointed* by the local government to be members of the committee (other than those referred to in paragraph (b)); and
 - (b) persons who are appointed to be members of the committee under subsection (4) or (5). *Absolute majority required.
- (2) At any given time each council member is entitled to be a member of at least one committee referred to in section 5.9(2)(a) or (b) and if a council member nominates himself or herself to be a member of such a committee or committees, the local government is to include that council member in the persons appointed under subsection (1)(a) to at least one of those committees as the local government decides.
- (3) Section 52 of the Interpretation Act 1984 applies to appointments of committee members other than those appointed under subsection (4) or (5) but any power exercised under section 52(1) of that Act can only be exercised on the decision of an absolute majority of the local government.
- (4) If at a meeting of the council a local government is to make an appointment to a committee that has or could have a council member as a member and the mayor or president informs the local government of his or her wish to be a member of the committee, the local government is to appoint the mayor or president to be a member of the committee.
- (5) If at a meeting of the council a local government is to make an appointment to a committee that has or will have an employee as a member and the CEO informs the local government

Shire of Pingelly Ordinary Meeting of Council Minutes - 20 July 2022

of his or her wish —

- (a) to be a member of the committee; or
- (b) that a representative of the CEO be a member of the committee, the local government is to appoint the CEO or the CEO's representative, as the case maybe, to be a member of the committee.

Section 5.11A (Deputy committee members) provides:

- (1) The local government may appoint a person to be a deputy of a member of a committee and may terminate such an appointment* at any time. *Absolute majority required.
- (2) A person who is appointed as a deputy of a member of a committee is to be
 - (a) if the member of the committee is a council member a council member; or
 - (b) if the member of the committee is an employee an employee; or
 - (c) if the member of the committee is not a council member or an employee a person who is not a council member or an employee; or
 - (d) if the member of the committee is a person appointed under section 5.10(5) a person nominated by the CEO.
- (3) A deputy of a member of a committee may perform the functions of the member when the member is unable to do so by reason of illness, absence or other cause.
- (4) A deputy of a member of a committee, while acting as a member, has all the functions of and all the protection given to a member.

Section 5.11 (Tenure of committee membership) provides:

- (1) Where a person is appointed as a member of a committee under section 5.10(4) or (5), the person's membership of the committee continues until
 - (a) the person no longer holds the office by virtue of which the person became a member, or is no longer the CEO, or the CEO's representative, as the case may be; or
 - (b) the person resigns from membership of the committee; or
 - (c) the committee is disbanded; or
 - (d) the next ordinary elections day,

whichever happens first.

- (2) Where a person is appointed as a member of a committee other than under section 5.10(4) or (5), the person's membership of the committee continues until
 - (a) the term of the person's appointment as a committee member expires; or
 - (b) the local government removes the person from the office of committee member or the office of committee member otherwise becomes vacant; or
 - (c) the committee is disbanded; or
 - (d) the next ordinary elections day,

whichever happens first.

Policy Implications

Nil

Financial Implications Nil

1 111

Strategic Implications

U							
Goal 5	Innovation, Leadership and Governance						
Outcome 5.1	The Shire's community feels community involvement and engagement is working well.						
Strategy 5.1.1.1	Ensure continued community consultation and engagement on key projects and strategies.						

Risk Implications

Risk	Lack of representation on various committees			
Risk Rating (Prior to Treatment or Control)	Medium (9)			
Principal Risk Theme	Reputational			
Risk Action Plan (Controls or Treatment	Ensuring the vacancies are filled.			
Proposed)	-			

Consequence		Insignificant	Minor	Moderate	Major	Catastrophic
Likelihood		1	2	3	4	5
Almost Certain	5	Medium (5)	High (10)	High (15)	Extreme (20)	Extreme (25)
Likely	4	Low (4)	Medium (8)	High (12)	High (16)	Extreme (20)
Possible	3	Low (3)	Medium (6)	Medium (9)	High (12)	High (15)
Unlikely	2	Low (2)	Low (4)	Medium (6)	Medium (8)	High (10)
Rare	1	Low (1)	Low (2)	Low (3)	Low (4)	Medium (5)

Voting Requirements

Absolute Majority

Recommendation and Council Decision 13157 Moved: Cr McBurney Seconded: Cr Hotham That Council appoints the following delegates to Committees of Council and External **Committees: Council Committee** Chief Executive Officer Performance Review Committee Member- Cr Hotham • **External Committees Development Assessment Panel** Deputy - Cr Oliveri • **Pingelly Youth Network** Delegate- Cr Narducci • **Pingelly Early Years Network** Delegate- Cr McBurney • CARRIED 7/0

15. DIRECTORATE OF CORPORATE SERVICES

15.1 Monthly Statement of Financial Activity – June 2022

File Reference:	ADM0075
Location:	Not Applicable
Applicant:	Not Applicable
Author:	Executive Manager Corporate Services
Disclosure of Interest:	Nil
Attachments:	Monthly Statements of Financial Activity for the period 1 June
	2022 to 31 June 2022
Previous Reference:	Nil

Summarv

In Accordance with the *Local Government Act 1995* Section 5.25 (1) and *Local Government (Financial Management) Regulations 1996*, Monthly Financial Statements are required to be presented to Council, in order to ensure that income and expenditure is in keeping with budget forecasts.

The Monthly Statements of Financial Activity for the month of June 2022 are attached for Council consideration and adoption. This report now incorporates new Australian Accounting Standards Board (AASB) requirements effective from 1 July 2019. AASB 15 Revenue from Contracts with Customers (IFRS 15), AASB 1058 Income for Not-for Profit Entities, AASB 16 Lease replaces AASB 117 (IFRS 16).

Background

In order to prepare the monthly statements, the following reconciliations have been completed and verified:

- Reconciliation of assets, payroll and taxation services;
- Reconciliation of all shire's bank accounts, including term deposits;
- Reconciliation of Rates, including outstanding debtors;
- Reconciliation of Sundry Creditors and Debtors;

Comment

The Monthly Financial report has been prepared in accordance with statutory requirements and provides council with their financial position as at 30 June 2022. Financials have been prepared prior to the end of financial year being completed and audited.

Council received capital grant payments in June of

Pingelly Pocket Park	RACWA	\$22,000
LRCI Phase 3	75% of the grant	\$401,396
LRCI Phase 2	Town Hall	\$9,681
Council received operating g	rant payments in June of	
Australia Day	Australia Day Council	\$4,000
LRCI Phase 2	Vegetation clearing	\$29,649
Heritage Planning	Dept Planning	\$20,000
Childcare Training subsidy	Dept of Communities	\$18,250
Youth Strategy	Dept of Communities	\$10,000
Queens Jubilee Grant	Dept Industries Science	\$20,000

Consultation

Nil

Statutory Environment

Local Government Act 1995;

Local Government (Financial Management) Regulations 1996 Section 34: Financial Reports to be Prepared

(1) A local government is to prepare each month a statement of financial activity reporting on the sources and applications of funds, as set out in the annual budget under regulation 22(1)(d), for that month in the following detail -

(a) Annual budget estimates, taking into account any expenditure incurred for an additional purpose under section 6.8(1) (b) or (c);

(b) Budget estimates to the end of the month to which the statement relates;

(c) Actual amounts of expenditure, revenue and income to the end of the month to which the statement relates;

(d) Material variances between the comparable amounts referred to in paragraphs (b) and (c); and

(e) The net current assets at the end of the month to which the statement relates.

(2) Each statement of financial activity is to be accompanied by documents containing -

(a) An explanation of the composition of the net current assets of the month to which the statement relates, less committed assets and restricted assets;

- (b) An explanation of each of the material variances referred to in sub regulation (1) (d); and
- (c) Such other supporting information as is considered relevant by the local government.

(3) The information in a statement of financial activity may be shown -

- (a) According to nature and type classification;
- (b) By program; or
- (c) By business unit.

(4) A statement of financial activity, and the accompanying documents referred to in sub regulation (2), is to be -

(a) Presented to the council -

(i) at the next ordinary meeting of the council following the end of the month to which the statement relates; or

(ii) if the statement is not prepared in time to present it to the meeting referred to in subparagraph (i), to the next ordinary meeting of the council after that meeting; and

(b) Recorded in the minutes of the meeting at which it is presented.

(5) Each financial year, a local government is to adopt a percentage or value, calculated in accordance with AAS 5, to be used in statements of financial activity for reporting material variances.

Policy Implications

There are no policy implications.

Financial Implications

There are no significant trends or issues to be reported. The report and officer recommendation is consistent with Council's adopted Budget 2021/22 and Adopted Budget Review.

Goal 5	Innovation Leadership and Governance
Outcome 5.6	Financial systems are effectively managed
Strategy 5.6.1	Financial management and reporting systems are able to deliver on all administrative and management functions (including reporting) and long-term financial planning requirements

Strategic Implications

Risk Implications

Risk	Failure to monitor the Shire's ongoing financial performance would increase the risk of a negative impact on the Shire's financial position. As the monthly report is a legislative requirement, non- compliance may result in a qualified audit.
Risk Rating (Prior to Treatment or Control)	Low (2)
Principal Risk Theme	Reputational / Legislative
Risk Action Plan (Controls or Treatment Proposed)	Nil

Consequence		Insignificant	Minor	Moderate	Major	Catastrophic
Likelihood		1	2	3	4	5
Almost Certain	5	Medium (5)	High (10)	High (15)	Extreme (20)	Extreme (25)
Likely	4	Low (4)	Medium (8)	High (12)	High (16)	Extreme (20)
Possible	3	Low (3)	Medium (6)	Medium (9)	High (12)	High (15)
Unlikely	2	Low (2)	Low (4)	Medium (6)	Medium (8)	High (10)
Rare	1	Low (1)	Low (2)	Low (3)	Low (4)	Medium (5)

Voting Requirements Simple Majority

Recommendation and Council Decision							
13158	Moved: Cr Narducci	Seconded: Cr Hotham					
That with respect to the Monthly Statements of Financial Activity for the month ending 30 June 2022 be accepted, and material variances be noted.							
		CARRIED 7/0					

Attachment – Statement of Financial Activity June 2022



SHIRE OF PINGELLY

MONTHLY STATEMENT OF FINANCIAL ACTIVITY

FOR THE PERIOD 1 JUNE 2022 TO 30 JUNE 2022

TABLE OF CONTENTS

Graphical Analysis


Statement of Financial Activity

Report on Significant Variances


Notes to and Forming Part of the Statement

- 1 Acquisition of Assets
- 2 Disposal of Assets
- 3 Information on Borrowings
- 4 Reserves
- 5 Net Current Assets
- 6 Rating Information
- 7 Operating Statement
- 8 Statement of Financial Position
- 9 Financial Ratios Restricted Funds Summary

Income and Expenditure Graphs to 30 June 2022

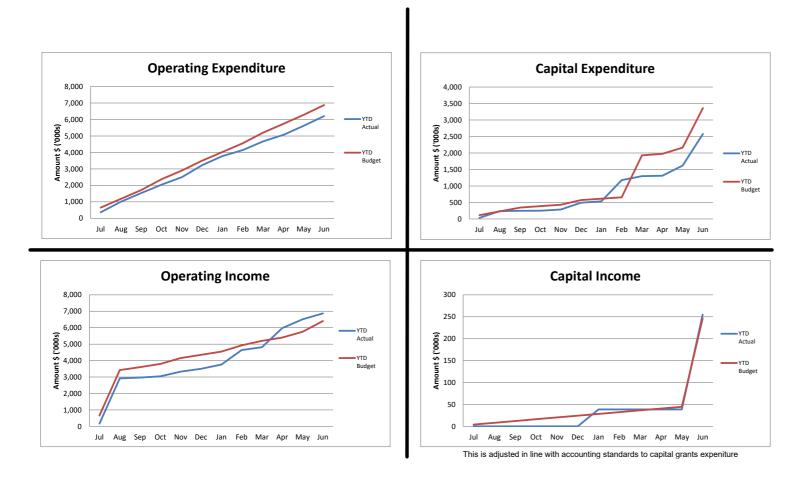

Other Graphs to 30 June 2022

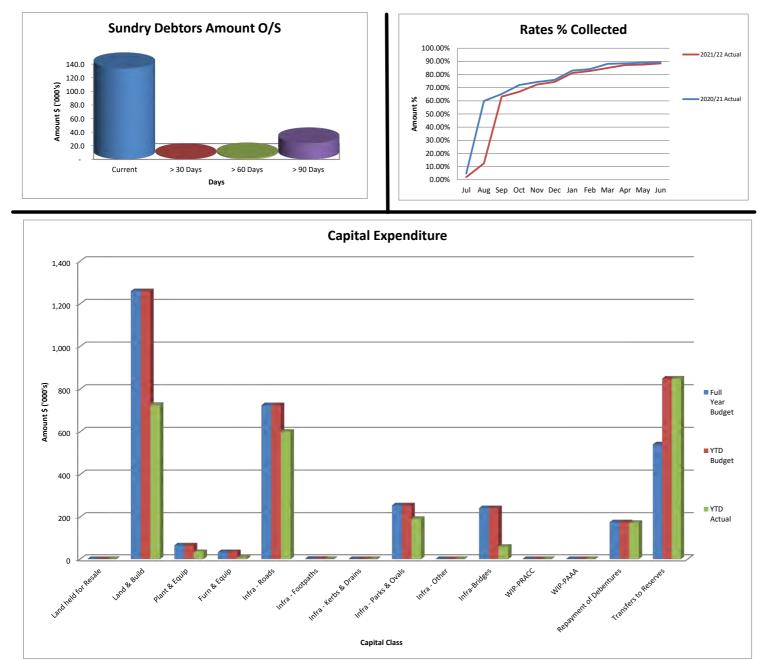

SHIRE OF PINGELLY

STATEMENT OF FINANCIAL ACTIVITY

FOR THE PERIOD 1 JUNE 2022 TO 30 JUNE 2022

			JNE 2022 TO 30			
Operating	NOTE	2021/22 Adopted Budget \$	2021/22 Revised Budget \$	June 2021 Actual \$	Variances Actuals to Budget \$	Variances Actual Budget to Y-T-D %
Revenues/Sources						
General Purpose Funding		660,811	735,850	1,847,883	1,112,269	151%
Governance		58,025	118,600	120,966	2,366	2%
Law, Order, Public Safety		319,089	550,796	224,266	(326,530)	-59%
Health		1,900	1,900	2,423	523	28%
Education and Welfare		18,270	16,920	16,108	(812)	-5%
Housing		0	0	0	0	0%
Community Amenities		211,250	207,525	211,819	4,294	2%
Recreation and Culture		496,612	1,180,310	1,000,283	(180,027)	-15%
				1,048,286	(129,101)	-11%
Transport		1,221,887	1,177,387		(, , ,	
Economic Services		45,050	97,550	61,383	(36,167)	-37%
Other Property and Services		40,227	92,469	103,708	11,239	12%
(Expenses)/(Applications)		3,073,121	4,179,307	4,637,125	458,054	11%
		(207,821)	(208,921)	(192,393)	16,528	8%
General Purpose Funding		· · · /		· · · ·		
Governance		(425,457)	(506,489)	(403,079)	103,410	20%
Law, Order, Public Safety		(497,159)	(503,659)	(393,767)	109,892	22%
Health		(176,477)	(176,477)	(166,452)	10,025	6%
Education and Welfare		(113,328)	(116,435)	(101,588)	14,847	13%
		(, , ,		· · · ·		
Housing		0	0	0	0	0%
Community Amenities		(398,447)	(395,497)	(339,912)	55,585	14%
Recreation & Culture		(1,509,842)	(1,596,187)	(1,403,163)	193,024	12%
Transport		(2,902,952)	(2,930,376)	(2,687,336)	243,040	8%
•						
Economic Services		(410,577)	(415,477)	(381,070)	34,407	8%
Other Property and Services		(19,174)	(23,786)	(135,545)	(111,759)	-470%
		(6,661,234)	(6,873,304)	(6,204,305)	668,999	-10%
Net Operating Result Excluding Rates		(3,588,113)	(2,693,997)	(1,567,180)	1,127,053	-42%
Adjustments for Non-Cash						
(Revenue) and Expenditure						
(Profit)/Loss on Asset Disposals	2	(20,050)	(13,310)	(22,070)	(8,760)	-66%
	-	(20,000)	(10,010)	(22,070)	(0,100)	0%
Movement in Deferred Pensioner Rates/ESL						
Movement in Employee Benefit Provisions		0	0	0	0	0%
Movement in LG House Trust-Non Cash				0	0	0%
Changes in Accounting Policy		0	0	0	0	0%
Adjustments in Fixed Assets		0	0	0	0	0%
Rounding		0	0	0	0	0%
Depreciation on Assets		2,608,552	2,608,552	2,582,058	(26,494)	1%
Capital Revenue and (Expenditure)						
Purchase Land Held for Resale	1	0	0	0	0	0%
Purchase of Land and Buildings	1	(561,316)	(977,316)	(725,766)	251,550	26%
6	1	(, ,				
Purchase of Furniture & Equipment	1	(34,700)	(32,640)	(6,257)	26,383	81%
Purchase of Right of Use Asset - Furniture & Equipmen	t 1	0	0	0	0	0%
Purchase of Right of Use Asset - Plant & Equipment	1	(330,000)	(100,000)	0	100,000	100%
Purchase of Right of Use Asset - Buildings	1	0	(, , , , , , , , , , , , , , , , , , ,	0	0	0%
• •	1	(24 000)	(24,000)	(22,020)		
Purchase of Plant & Equipment	1	(34,000)	(34,000)	(32,972)	1,028	3%
Purchase of WIP - PP & E	1	0	0	0	0	0%
Purchase of Infrastructure Assets - Roads	1	(725,551)	(724,580)	(599,870)	124,710	17%
Purchase of Infrastructure Assets - Footpaths	1	(12,215)	(1,007)	(111,110)	1,007	100%
-	1	(12,210)	(1,007)	0	0	0%
Purchase of Infrastructure Assets - Kerbs & Drains	1		-	-		
Purchase of Infrastructure Assets - Parks & Ovals	1	(219,250)	(219,250)	(190,896)	28,354	13%
Purchase of Infrastructure Assets - Bridges	1	(212,122)	(241,722)	(58,121)	183,601	76%
Purchase of Infrastructure Assets - Other	1	0	0	0	0	0%
Purchase of WIP Recreation and Culture	1	0	0	0	0	0%
Purchase of WIP Aged Accommodation	1	0	0	0	0	0%
-	1	-	Ű		-	
Proceeds from Disposal of Assets	2	62,000	62,000	57,327	(4,673)	-8%
Repayment of Debentures	3	(175,091)	(175,091)	(172,237)	2,854	2%
Proceeds from New Debentures	3	Ó	Ó	Ó	0	0%
Proceeds from new Lease Liabilities	3	330,000	100,000	0	(100,000)	-100%
	3				(,	
Repayment of Leases	3	(144,508)	(110,008)	(95,307)	14,701	-13%
Advances to Community Groups		0	0	0	0	0%
Self-Supporting Loan Principal Income		18,692	18,692	17,259	(1,433)	-8%
Transfer from Restricted Asset -Unspent Loans		0	0	0	(1,122)	0%
-	Α	-	-		-	
Transfers to Restricted Assets (Reserves)	4	(540,804)	(849,042)	(849,080)	(38)	0%
Transfers from Restricted Asset (Reserves)	4	29,700	197,640	197,640	0	0%
Transfers to Restricted Assets (Other)		0 0	0	0	0	0% 0%
. ,		U		-	-	
Transfers from Restricted Asset (Other)			1 0 10 500	1,319,560	0	0%
Transfers from Restricted Asset (Other) Net Current Assets July 1 B/Fwd	5	1,319,560	1,319,560			001
Transfers from Restricted Asset (Other) Net Current Assets July 1 B/Fwd Net Current Assets - Unspent Grants		0	0	0	0	0%
Transfers from Restricted Asset (Other) Net Current Assets July 1 B/Fwd	5 5					0% -474%

This statement is to be read in conjunction with the accompanying notes.

SHIRE OF PINGELLY FOR THE PERIOD 1 JUNE 2022 TO 30 JUNE 2022 Report on Significant variances Greater than 10% and \$5,000

Purpose

The material variance thresholds are adopted annually by Council as an indicator of whether the actual expenditure or revenue varies from the year to date. The material variance adopted by Council for the current year is an Actual Variance exceeding 10% and a value greater than \$5,000.

REPORTABLE OPERATING REVENUE VARIATIONS General Purpose Funding The variance relates to 21/22 advanced payment of Federal Assistance Grants - General Purpose and Local Roads. Law Order and Public Safety The main variance relates to ESL operating grant revenue timing , together with the revenue for the over spend for 20/21 Bush Fire Brigade. Recreation and Culture The variances relate to the budget profiling for the Town Hall improvements, Town Hall Arts and Tourism Space, PRACC Lighting Transport There are a number of factors that relate to this variance with the main drivers being grant funding R2R, RRG, and LRCI Phase 3 Grant to recognition of revenue and the change in accounting standards.	1,112,269 (326,530) (180,027)	151% ▲ -59% ▼ -15% ▼
The main variance relates to ESL operating grant revenue timing , together with the revenue for the over spend for 20/21 Bush Fire Brigade. Recreation and Culture The variances relate to the budget profiling for the Town Hall improvements, Town Hall Arts and Tourism Space, PRACC Lighting Transport There are a number of factors that relate to this variance with the main drivers being grant funding R2R, RRG,		
The variances relate to the budget profiling for the Town Hall improvements,Town Hall Arts and Tourism Space, PRACC Lighting Transport There are a number of factors that relate to this variance with the main drivers being grant funding R2R, RRG,	(180,027)	-15% 🔻
PRACC Lighting Transport There are a number of factors that relate to this variance with the main drivers being grant funding R2R, RRG,		
There are a number of factors that relate to this variance with the main drivers being grant funding R2R, RRG,		
	(129,101)	-11% ▼
Economic Services	(36,167)	-37% 🔻
The variance predominantly relates to revenue for standpipes, LRCI 3 Funding revenue recognition being under budget. The Caravan Park Revenue and the additional unbudgeted People of Pingelly Past and present revenue are over budget.		
Other Property and Services	11,239	12% 🔺
The main variance relates to the reimbursement of Workers Compensation claims, less the timing of the fuel rebate, and private works being under budget.		
REPORTABLE OPERATING EXPENSE VARIATIONS		
Governance - Within variance threshold 10% and \$5,000 The main variances relate to Member of Council training, refreshments, sitting fees(timing) and the revision of local laws(timing). In Administration, bank fees (timing), salaries, wages and superannuation and job training, consultants, computer superson and financial consistence of the laws redmin allocation.	103,410	20% ▼
computer expenses and financial services offset with the lower admin allocation. <i>Law,Order, Public Safety</i>	109,892	22% 🔻
The main variances relates to budget profiling for Bushfire Mitigation Activities and SES & BFB Esl expenses Education and Welfare	14,847	13% 🔻
The variance relates to depreciation and admin allocation(non cash). Community Amenities	55,585	14% 🔻
The variance relates to a timing issue for refuse site management, domestic refuse collection, recycling, bulk verge		
collection and burial expenses. <i>Recreation and Culture</i>	193,024	12% 🔻
There are a number of factors that relate to this variance with the main drivers being depreciation 21/22, Recreation ground, cricket pitch, effluent ground, Linear and Pioneer parks maintenance expenses and the swimming pool building and other culture buildings maintenance are currently under budget. Small Grant Events and cellebrations and admin allocation are also under budget.		
Other Property and Services	(111,759)	-470% 🔺
The main variances relate to timing due to expenditure and allocation for PWOH's and plant allocations which will be adjusted ytd in June as the end of financial year process is completed Public Works Overheads are continually monitored.		
REPORTABLE CAPITAL EXPENDITURE VARIATIONS		0.001
Purchase of Land & Buildings The variance relates to the Town Hall, Driver Reviver Sulkies & Buggies, PRACC Carpark drainage and PRACC	251,550	26% ▼
lighting. Purchase of Furniture & Equipment	26,383	81% 🔻
The variance relates to a PRACC bilboards and CCTV Depot not yet commenced Purchase of Right of Use Asset - Plant & Equipment	100,000	100% ▼
Variance relates to purchase of ROU Plant & Equipment. This is an end of year journal for the purchase of the financed skid steer loader	100,000	
Purchase of Road Infrastructure Assets Road Infrastructure YTD Actuals less than YTD Budget due to outstanding creditors invoices	124,710	17% 🔻
Purchase of Infrastructure Assets - Parks & Ovals	28,354	13% 🔻
The variance relates to the Memorial Park Re-development. Purchase of Infrastructure Assets - Bridges	183,601	76% ▼
Expenditure relates to emergency storm damage works for Review Street , which will be carried forward to 2022/2023 financial year		
Proceeds from new Lease Liabilities The new lease for the skid steer loader will be processed as part of the end of financial year journals.	-100,000	-100% ▼
Repayment of Leases No repayments for the lease of the Skid Steer Loader will be made this financial year	14,701	-13% 🔻

SHIRE OF PINGELLY NOTES TO AND FORMING PART OF THE STATEMENT OF FINANCIAL ACTIVITY FOR THE PERIOD 1 JUNE 2022 TO 30 JUNE 2022

FOR THE PERIOD 1 JUNE 2022 TO 30 JUNE 2022									
1. ACQUISITION OF ASSETS	2021/22 Adopted Budget \$	2021/22 Revised Budget \$	June 2021 YTD Actual \$						
The following assets have been acquired during the period under review:	Ť	Ţ	·						
By Program									
Governance									
Administration									
Furniture And Equipment	9,700	7,640	5,134						
Recreation & Culture									
Public Halls Civic Centres									
Town Hall	39,565	64,565	10,486						
Pingelly Central Driver Reviver Point - Town Hall	117,950	84,950	77,889						
Sulkies & Buggies	200,000	0	0						
Other Recreation & Sport									
Capex - Infra Parks & Ovals	219,250	219,250	190,896						
Old Bowling Club Building	0	599,000	599,000						
Other Culture	E2 901	70 001	28 200						
Capex - Prace Carpark And Drainage	53,801	78,801	38,390						
Pracc Lighting Project Pracc Billboard Signs	150,000 15,000	150,000 15,000	0						
Transport	13,000	13,000	0						
Furniture & Equipment									
Furniture & Equipment Purchase - Schedule 12	10,000	10,000	1,123						
Bridges	10,000	10,000	1,120						
Capex - Review Street Bridge # 5165 0.94Slk	212,122	212,122	28,595						
Capex - Yealering-Pingelly Road Bridge	0	29,600	29,526						
Roads Construction	-	,	,						
Capex - Pemberton Street Drainage - Roads To	49,221	49,221	54,189						
Capex - North Bannister Pingelly Road Wheatbelt	50,000	0	0						
Capex - York Williams Road Reseal 10Mm Agg									
21700M2 Slk 0.00 To 3.50 Slk	90,500	138,809	91,660						
Capex - Yenellin Rd Reconstruction Of Road To A 7	160,000	160,000	143,565						
York - Williams Road - Rtr	36,210	36,210	36210						
Thompson Road Culverts - Council Constr	4,920	4,920	1,076						
Pasture Street - Council Constr	29,064	9,002	9,060						
Capex - Rrg Wickepin Pingelly Slk 7.9-9.0	260,500	260,500	198,191						
Review Street - Rtr	45,136	65,918	65,918						
Footpath Construction	10.045	4 007	0						
Footpaths - Construction	12,215	1,007	0						
Road Plant Purchases									
Right Of Use Asset - P & E	330,000	100,000	-						
Capex - Psm01 Upgrade 2014 Holden Colorado	34,000	34,000	32,972						
Furniture & Equipment - Schedule 12	2,129,154	0 2,330,515	- 1,613,881						
	2,129,104	2,330,313	1,013,001						
By Class									
Buildings	561,316	977,316	725,766						
Furniture & Equipment	34,700	32,640	6,257						
Right of Use Asset - P & E	330,000	100,000	-						
Plant & Equipment	34,000	34,000	32,972						
Infrastructure - Roads	725,551	724,580	599,870						
Infrastructure - Footpaths	12,215	1,007	0						
Infrastructure - Parks & Ovals	219,250	219,250	190,896						
Infrastructure - Bridges	212,122	241,722	58,121						
	2,129,154	2,330,515	1,613,881						

NOTES TO AND FORMING PART OF THE STATEMENT OF FINANCIAL ACTIVITY

FOR THE PERIOD 1 JUNE 2022 TO 30 JUNE 2022

2. DISPOSALS OF ASSETS

The following assets have been disposed of during the period under review:

			Written Down Value	own Value Sale P						
	By Program			June			June			June
		2021	22	2021	202	1/22	2021	202	1/22	2021
Asset		Budget	Revised	Actual	Budget	Revised	Actual	Budget	Revised	Actual
No		\$	Budget	\$	\$	Budget	\$	\$	Budget	\$
	Governance									
5181	Depot - Archive Sea Container	0		2,690	0		0.00	0	(2,690)	(2,690)
PCEO20	2020 Holden Trailblazer	0		24,787	0		38,738	0		13,951
	Transport									
PSM01	PSM01 - 2014 Holden Colorado 4 X 4 PN810	17,000	17,000	0	12,000	12,000		(5,000)	(5,000)	0
PL7	2007 CAT Skid Steer Loader - PN568	7,950	7,950	7,780	10,000	10,000	18,589	2,050	2,050	10,809
PT13	2007 Mitsubishi Fuso FV51 Tip Truck - PN133	17,000	17,000	0	40,000	40,000		23,000	23,000	0
		41,950	41,950	35,257	62,000	62,000	57,327	20,050	17,360	22,070

	By Class of Asset	Written Down Value				Sale Proceeds		Profit(Loss)		
				June			June			June
		2021	/22	2021	202	1/22	2021	202	1/22	2021
Asset		Budget	Revised	Actual	Budget	Revised	Actual	Budget	Revised	Actual
No		\$	Budget	\$	\$	Budget	\$	\$	Budget	\$
	Buildings									
5181	Depot - Archive Sea Container	0		2,690	0		0	0		(2,690)
	Plant & Equipment									
PSM01	PSM01 - 2014 Holden Colorado 4 X 4 PN810	17,000	17,000	0	12,000	12,000	0	(5,000)	(5,000)	0
PL7	2007 CAT Skid Steer Loader - PN568	7,950	7,950	7,780	10,000	10,000	18,589	2,050	2,050	10,809
PT13	2007 Mitsubishi Fuso FV51 Tip Truck - PN133	17,000	17,000	0	40,000	40,000	0	23,000	23,000	0
PCEO20	2020 Holden Trailblazer	0	0	24,787	0	0	38,738	0	0	13,951
-		41,950	41,950	35,257	62,000	62,000	57,327	20,050	20,050	22,070

Profit on Asset Disposals Loss on Asset Disposals

202	June	
Adopted	Revised	2021
Budget	Budget	Actual
\$	\$	\$
25,050	25,050	24,760
(5,000)	(5,000)	(2,690)
20,050	20,050	22,070

NOTES TO AND FORMING PART OF THE STATEMENT OF FINANCIAL ACTIVITY

FOR THE PERIOD 1 JUNE 2022 TO 30 JUNE 2022

3. INFORMATION ON BORROWINGS

(a) Debenture Repayments

	Principal 1-Jul-21	_	New Principal Loans Repayments		Principal Outstanding			Interest Repayments		ts		
Particulars		2021/22 Budget \$	2021/22 Actual \$	2021/22 Budget \$	2021/22 Revised Budget	2021/22 Actual \$	2021/22 Budget \$	2021/22 Revised Budget	2021/22 Actual \$	2021/22 Budget \$	2021/22 Revised Budget	2021/22 Actual \$
Education & Welfare Loan 120 - SSL Pingelly Cottage Homes	* 132,281	0	0	18,692	18,692	18,124	113,589	113,589	114,157	8,261	8,261	8,782
Recreation & Culture Loan 123 - Recreation and Cultural Centre Loan 124 - Recreation and Cultural Centre	1,954,191 1,148,918		-	104,983 51,416	104,983 51,416	102,864 51,249	1,849,208 1,097,502	· · · ·	· · ·	,	81,178 7,423	/ -
	3,235,390	0	0	175,091	175,091	172,237	3,060,299	3,060,299	3,063,153	96,862	96,862	99,323

(*) Self supporting loan financed by payments from third parties. All other loan repayments were financed by general purpose revenue.

3. INFORMATION ON LEASES

(b) Lease Repayments

	Principal 1-Jul-21	New Lease		Lease Principal Repayments		Lease Principal Outstanding			Lease Interest Repayments			
Particulars		2021/22	2021/22 Actual	2021/22 Budget	2021/22 Revised	2021/22 Actual	2021/22 Budget	2021/22 Revised	2021/22 Actual	2021/22 Budget	2021/22 Revised	2021/22 Actual
		Budget \$	\$	Sudget \$	Budget	Actual \$	Sudget \$	Budget	Actual \$	Sudget \$	Budget	Actual \$
Administration												
Photocopier Lease	37,137	0	0	20,983	20,983	20,983	16,154	16,154	16,154	825	825	824
Solar System-Admin Office	12,157	0	0	3,244	3,244	3,244	8,913	8,913	8,914	593	593	592
Server Lease	41,153	0	0	8,355	8,355	8,355	32,798	32,798	32,798	1,933	1,933	1,933
CCTV Server Lease	19,942	0	0	3,741	3,741	4,041	16,201	16,201	15,901	1,119	1,119	818
Grader Lease	290,041	0	0	58,685	58,685	58,685	231,357	231,357	231,357	8,136	8,136	8,001
Loader Lease	0	100,000	0	15,000	15,000	0	85,000	85,000	0	2,560	2,560	0
6 Wheel Tipper Lease	0	230,000	0	34,500	0	0	195,500	230,000	0	5,888	0	0
	400,430	330,000	0	144,508	110,008	95,307	585,923	620,423	305,123	21,054	15,166	12,169

NOTES TO AND FORMING PART OF THE STATEMENT OF FINANCIAL ACTIVITY

FOR THE PERIOD 1 JUNE 2022 TO 30 JUNE 2022

	2021	June		
	Adopted	Revised	2021	
	Budget	Budget	Actual	
4. RESERVES	\$	\$	\$	
4. RESERVES				
Cash Backed Reserves				
(a) Leave Reserve				
Opening Balance	36,295	36,295	36,295	
Amount Set Aside / Transfer to Reserve	186	170,000	170,100	
Amount Used / Transfer from Reserve	(10,000)	(10,000)	(10,000)	
	26,481	196,295	196,395	
(b) Plant Reserve				
Opening Balance	33,295	33,295	33,295	
Amount Set Aside / Transfer to Reserve	13,171	51,823	51,830	
Amount Used / Transfer from Reserve	0	0	0	
	46,466	85,118	85,125	
(c) Building and Recreation Reserve				
Opening Balance	23,962	23,962	23,962	
Amount Set Aside / Transfer to Reserve	421,027	520,965	520,970	
Amount Used / Transfer from Reserve	0	(170,000)	(170,000)	
	444,989	374,927	374,932	
(d) Electronic Equipment Reserve				
Opening Balance	32,344	32,344	32,344	
Amount Set Aside / Transfer to Reserve	40,166	40,083	40,089	
Amount Used / Transfer from Reserve	(19,700)	(17,640)	(17,640)	
	52,810	54,787	54,793	
(e) Community Bus Reserve				
Opening Balance	23,914	23,914	23,914	
Amount Set Aside / Transfer to Reserve	20,123	20,061	20,066	
Amount Used / Transfer from Reserve	0	0	0	
	44,037	43,975	43,980	
(f) Swimming Pool Reserve				
Opening Balance	27,995	27,995	27,995	
Amount Set Aside / Transfer to Reserve	5,143	5,072	5,077	
Amount Used / Transfer from Reserve	0	0	0	
	33,138	33,067	33,072	
(g) Refuse Site Rehab/Closure Reserve				
Opening Balance	16,191	16,191	16,191	
Amount Set Aside / Transfer to Reserve	83	41	45	
Amount Used / Transfer from Reserve	0	0	0	
	16,274	16,232	16,236	
(h) Tutanning Nature Reserve				
Opening Balance	1,094	1,094	1,094	
Amount Set Aside / Transfer to Reserve	905	903	903	
Amount Used / Transfer from Reserve	0	0	0	
	1,999	1,997	1,997	
(I) Wheatbelt Secondary Freight Network Reserve	9			
Opening Balance	0	0	0	
Amount Set Aside / Transfer to Reserve	40,000	40,000	40,000	
Amount Used / Transfer from Reserve	40,000	40,000	<u> </u>	
	40,000	40,000	40,000	
Total Cash Backed Reserves	706,194	846,398	846,530	

All of the above reserve accounts are to be supported by money held in financial institutions.

NOTES TO AND FORMING PART OF THE STATEMENT OF FINANCIAL ACTIVITY

FOR THE PERIOD 1 JUNE 2022 TO 30 JUNE 2022

	2021	June	
	Adopted	Revised	2021
	Budget \$	Budget \$	Actual \$
4. RESERVES (Continued)	Ŷ	Ť	Ť
Cash Backed Reserves (Continued)			
Summary of Transfers To Cash Backed Reserves			
Transfers to Reserves			
Leave Reserve	186	170,000	170,100
Plant Reserve	13,171	51,823	51,830
Building and Recreation Reserve	421,027	520,965	520,970
Electronic Equipment Reserve	40,166	40,083	40,089
Community Bus Reserve Swimming Pool Reserve	20,123 5,143	20,061 5,072	20,066 5,077
Refuse Site Rehab/Closure Reserve	5,143	5,072	45
Tutanning Nature Reserve	905	903	903
Wheatbelt Secondary Freight Network Reserve	40,000	40,000	40,000
	540,804	848,948	849,080
Transfers from Reserves			
Leave Reserve	(10,000)	(10,000)	(10,000)
Plant Reserve	0	Ó	Ú Ú
Building Reserve	0	(170,000)	(170,000)
Electronic Equipment Reserve	(19,700)	(17,640)	(17,640)
Community Bus Reserve	0	0	0
Swimming Pool Reserve	0	0	0
Refuse Site Rehab/Closure Reserve Tutanning Nature Reserve	0	0	0
Wheatbelt Secondary Freight Network Reserve	0	0	0
Wheatson occordary Freight Network Reserve	(29,700)	(197,640)	(197,640)
Total Transfer to/(from) Reserves	511,104	651,308	651,440

In accordance with council resolutions in relation to each reserve account, the purpose for which the reserves are set aside are as follows:

Leave Reserve

- to be used to fund annual and long service leave requirements.

Plant Reserve

- to be used for the purchase of major plant.

Building and Recreation Reserve

- to be used to fund the renovation/purchase of Shire of Pingelly buildings and Recreation Infrastructure.

Electronic Equipment Reserve

- to be used to fund the purchase of administration computer system equipment.

Community Bus Reserve

- to be used to fund the change-over of the community bus.

Swimming Pool Reserve

- to be used to fund the upgrading of the swimming pool complex

Joint Venture Housing Reserve

- to be used for the future maintenance of the Joint Venture units

Refuse Site Rehab/Closure Reserve

- to be used to faciliate the rehabilitation/closure of the town refuse site.

Tutanning Nature Reserve

- to be used for the operations, improvements and promotion of the Tutanning Nature Reserve

Wheatbelt Secondary Freight Network Reserve

- to be used for the Shire of Pingelly's contribution for Infrastructure renewal for future Wheatbelt Secondary Freight network capital renewal

NOTES TO AND FORMING PART OF THE STATEMENT OF FINANCIAL ACTIVITY

FOR THE PERIOD 1 JUNE 2022 TO 30 JUNE 2022

	2020/21 B/Fwd	2020/21 B/Fwd	lune
	Per 2021/22 Budget \$	Per Financial Report \$	June 2021 Actual \$
5. NET CURRENT ASSETS	¥	¥	Ŷ
Composition of Estimated Net Current Asset Posit	ion		
CURRENT ASSETS			
Cash - Unrestricted Cash - Restricted Unspent Grants Cash - Restricted Unspent Loans Cash - Restricted Bonds & Deposits Cash - Restricted Reserves Receivables (Budget Purposes Only) Rates Outstanding Sundry Debtors Provision for Doubtful Debts Gst Receivable Contract Asset	1,308,592 0 13,143 195,089 0 198,109 481,542 (1,015) 0 0	1,308,592 0 13,143 195,089 0 198,109 481,542 (1,015) 0 0	1,788,487 791,462 (0) 33,781 846,529 0 236,046 161,540 (1,015) 14,243 0
Loans - clubs/institutions Accrued Income/Payments In Advance Investments Inventories	18,692 9,662 5,000 <u>13,378</u> 2,242,192	18,692 9,662 5,000 13,378 2,242,192	1,432 0 5,000 <u>18,986</u> 3,896,491
LESS: CURRENT LIABILITIES			
Gst Payable Payroll Creditors Contract Liabilities Performance Obligation Liability Prepaid Rates Liability Current Lease Liability Accrued Expenses PAYG Liability Other Payables Current Employee Benefits Provision Current Loan Liability	0 (228,162) (393) (63,303) (13,143) * (76,494) * (76,494) * (76,494) * (76,494) (0 0 (318,224) (30,643) (95,007) (11,544) 0 38,057 (417,294) (175,091) (1,391,243)	0 (228,162) (393) (63,303) (13,143) (76,494) 0 0 (318,224) (30,643) (95,007) (11,544) 0 38,057 (417,294) (175,091) (1,391,243)	- (49,610) - (33,701) (127,359) (19,892) - (19,892) - (664,103) (31,549) 301 - (27,492) (1,466) (417,294) (2,854) (1,375,018)
NET CURRENT ASSET POSITION	850,949	850,949	2,521,472
Less: Cash - Reserves - Restricted Less: Cash - Unspent Grants/Loans - Fully Restricted Less: Current Loans - Clubs / Institutions Less: Investments Add Back : Component of Leave Liability not	(195,089) 0 (18,692) (5,000)	(195,089) 0 (18,692) (5,000)	(846,529) 0 (1,432) (5,000)
Required to be Funded Add Back : Current Loan Liability Add Back : Current Lease Liability Adjustment in Accounting policies Adjustment for Trust Transactions Within Muni ESTIMATED SURPLUS/(DEFICIENCY) C/FWD	417,294 175,091 95,007 0 1,319,560	417,294 175,091 95,007 0 1,319,560	417,294 2,854 (301) 0 2,088,359

NOTES TO AND FORMING PART OF THE STATEMENT OF FINANCIAL ACTIVITY

FOR THE PERIOD 1 JUNE 2022 TO 30 JUNE 2022

6. RATING INFORMATION

RATE TYPE		Number of	Rateable	2021/22 Rate	2021/22 Interim	2021/22 Back	2021/22 Total	2021/22
	Rate in	Properties	Value	Revenue	Rates	Rates	Revenue	Budget
	\$	roperties	\$	\$	\$	\$	\$	\$
General Rate			Ţ	,	,	T		T
GRV - Residential	0.128950	317	3,608,332	465,294	2,214	412	467,920	465,294
GRV - Rural Residential	0.128950	65	808,184	104,215			104,215	104,215
GRV - Commercial/Industrial	0.128950	28	396,080	51,075			51,075	51,075
GRV - Townsites	0.128950	12	144,560	18,641			18,641	18,641
UV - Broadacre Rural	0.009470	221	149,640,000	1,417,091	2,136	76	1,419,303	1,417,091
Non Rateable								
Sub-Totals		643	154,597,156	2,056,316	4,350	487	2,061,154	2,056,316
	Minimum							
Minimum Rates	\$							
GRV - Residential	950	62	85,646	58,900			58,900	58,900
GRV - Rural Residential	950	23	55,170	21,850			21,850	21,850
GRV - Commercial/Industrial	950	14	58,080	13,300			13,300	13,300
GRV - Townsites	950	8	17,185	7,600			7,600	7,600
UV - Broadacre Rural	950	75	5,167,140	71,250			71,250	71,250
Sub-Totals		182	5,383,221	172,900	0	0	172,900	172,900
							2,234,054	2,229,216
Ex Gratia Rates							217	0
Movement in Excess Rates							0	0
Total Amount of General Rates							2,234,270	2,229,216
Specified Area Rates							0	0
Ex Gratia Rates							0	0
Total Rates							2,234,270	2,229,216

All land except exempt land in the Shire of Pingelly is rated according to its Gross Rental Value (GRV) in townsites or Unimproved Value (UV) in the remainder of the Shire.

The general rates detailed above for the 2021/22 financial year have been determined by Council on the basis of raising the revenue required to meet the deficiency between the total estimated expenditure proposed in the budget and the estimated revenue to be received from all sources other than rates and also bearing considering the extent of any increase in rating over the level adopted in the previous year.

The minimum rates have been determined by Council on the basis that all ratepayers must make a reasonable contribution to the cost of the Local Government services/facilities. Shire of Pingelly Ordinary Meeting of Council Minutes - 20 July 2022

NOTES TO AND FORMING PART OF THE STATEMENT OF FINANCIAL ACTIVITY

FOR THE PERIOD 1 JUNE 2022 TO 30 JUNE 2022

7. OPERATING STATEMENT

	June 2021 Actual	2021/22 Revised Budget	2021/22 Adopted Budget	2020/21 Actual
OPERATING REVENUES	\$	\$	\$	\$
Governance	120,966	118,600	58,025	68,685
General Purpose Funding	4,082,153	2,965,066	2,890,027	3,429,666
Law, Order, Public Safety	224,266	550,796	319,089	77,139
Health	2,423	1,900	1,900	1,992
Education and Welfare	16,108	16,920	18,270	22,872
Housing	0	0	0	0
Community Amenities	211,819	207,525	211,250	207,969
Recreation and Culture	1,000,283	1,180,310	496,612	900,743
Transport	1,048,286	1,177,387	1,221,887	1,920,868
Economic Services	61,383	97,550	45,050	48,489
Other Property and Services	103,708	92,469	40,227	103,415
TOTAL OPERATING REVENUE	6,871,395	6,408,523	5,302,337	6,781,838
OPERATING EXPENSES				
Governance	403,079	506,489	425,457	506,955
General Purpose Funding	192,393	208,921	207,821	160,139
Law, Order, Public Safety	393,767	503,659	497,159	230,095
Health	166,452	176,477	176,477	140,383
Education and Welfare	101,588	116,435	113,328	68,026
Housing	0	0	0	0
Community Amenities	339,912	395,497	398,447	371,738
Recreation & Culture	1,403,163	1,598,187	1,509,842	1,432,631
Transport	2,687,336	2,930,376	2,902,952	2,321,179
Economic Services	381,070	415,477	410,577	245,407
Other Property and Services	135,545	23,786	19,174	79,993
TOTAL OPERATING EXPENSE	6,204,305	6,875,304	6,661,234	5,556,547
CHANGE IN NET ASSETS				
RESULTING FROM OPERATIONS	667,090	(466,781)	(1,358,897)	1,225,291

NOTES TO AND FORMING PART OF THE STATEMENT OF FINANCIAL ACTIVITY

FOR THE PERIOD 1 JUNE 2022 TO 30 JUNE 2022

8. STATEMENT OF FINANCIAL POSITION

	June 2021 Actual \$	2020/21 Actual \$
CURRENT ASSETS	Ť	Ŧ
Cash and Cash Equivalents	3,426,477	1,503,682
Investments Current	5,000	5,000
Trade and Other Receivables	412,247	706,989
Inventories	18,986	13,378
Restricted Cash - Bonds & Deposits	33,781	13,143
TOTAL CURRENT ASSETS	3,896,491	2,242,192
NON-CURRENT ASSETS		
Other Receivables	190,130	190,130
Inventories	0	0
Property, Plant and Equipment	23,395,458	19,635,225
Infrastructure	66,013,051	67,173,998
Investments Non Current	55,355	55,355
TOTAL NON-CURRENT ASSETS	89,653,994	87,054,708
TOTAL ASSETS	93,550,485	89,296,900
CURRENT LIABILITIES		
Trade and Other Payables	921,169	785,714
Long Term Borrowings	2,854	175,091
Provisions	417,294	417,294
Bonds & Deposits Liability	33,701	13,143
TOTAL CURRENT LIABILITIES	1,375,018	1,391,242
NON-CURRENT LIABILITIES		
Trade and Other Payables	305,425	305,424
Long Term Borrowings	3,060,298	3,060,298
Provisions	10,306	10,306
TOTAL NON-CURRENT LIABILITIES	3,376,029	3,376,028
TOTAL LIABILITIES	4,751,047	4,767,270
	,701,01	4,707,270
NET ASSETS	88,799,438	84,529,630
EQUITY		
Retained Surplus	32,732,384	32,716,735
Reserves - Cash Backed	846,529	195,089
Revaluation Surplus	55,220,525	51,617,806
TOTAL EQUITY	88,799,438	84,529,630

NOTES TO AND FORMING PART OF THE STATEMENT OF FINANCIAL ACTIVITY

FOR THE PERIOD 1 JUNE 2022 TO 30 JUNE 2022

9. FINANCIAL RATIOS

	2022 YTD	2021
Current Ratio	2.36	1.68
Operating Surplus Ratio	(0.37)	(0.18)

The above ratios are calculated as follows:

Current Ratio

(Current Assets MINUS Restricted Assets) (Current Liabilities MINUS Liabilities Associated with Restricted Assets)

Purpose:

This is a modified commercial ratio designed to focus on the liquidity position of a local government that has arisen from past year's transactions.

Standards:

The standard is not met if the ratio is lower than 1:1 (less than 100%) The standard is met if the ratio is greater than 1:1 (100% or greater) A ratio less than 1:1 means that a local government does not have



sufficient assets that can be quickly converted into cash to meet its immediate cash commitments. This may arise from a budget deficit from the past year, a Council decision to operate an overdraft or a decision to fund leave entitlements from next year's revenues.

Operating Surplus Ratio

(Operating Revenue MINUS Operating Expense) (Own Source Operating Revenue)

Purpose:

This ratio is a measure of a local government's ability to cover its operational costs and have revenues available for capital funding or other purposes.

Standards:

Basic Standard is not met less than < 1% (< 0.01) Basic Standard between 1% and 15% (0.01 and 0.15) Advanced Standard greater than > 15% (>0.15).



	SHIRE OF PINGE RESTRICTED CASH REC					
	30 June 2022					
Restricted Grants/Funds Received	Projects	GL/Job Account	Total Restricted Funds	Actual Expenditure year 2020/21	Actual Expenditure current year 2021/22	
Memorial Park Project	Recreation & Culture	11IP	900,000.00	815,018.98	84,981.02	0.00
Pasture Street (R2R Funding)	Transport	1201	30,624.00	1,560.00	29,064.00	0.00
Review Street (R2R Funding)	Transport	1201	46.156.00	1.020.00	45.136.00	0.00
North Bannister Road (RRG Funding)	Transport	1200	36,209.95	0.00	36,209.95	0.00
Town Hall Maintenance and Improvements	Recreation & Culture	11EH	23,867.62	18,984.12	4,883.50	0.00
Pingelly Central Driver Reviver Point - Town Hall (Dept of Infrastructur		11ED	117,950.00	0.00	117,950.00	0.00
York Williams Road	Transport	RRG15	54,903.20	0.00	54,903.20	0.00
Wickepin Pingelly Road	Transport	RRG05	225,767.60	0.00	225,767.60	0.00
Yenellin Road	•	RRG16	225,767.60 95.999.80	0.00	225,767.60 95,999.80	0.00
	Transport	R2R23	,	0.00	,	
Pemberton Street	Transport	-	49,221.00		49,221.00	0.00
PRACC Lighting, Drainage & Landscaping (LRCI 3)	Recreation & Culture	LP001	56,250.00			56,250.00
Sulkies and Buggies (LRCI 3)	Recreation & Culture	11ES	75,000.00			75,000.00
Youth Precinct, Memorial Park & Pump Track (LRCI 3)	Recreation & Culture	IP008	187,646.00			187,646.00
Heritage Survey & Listing (Dept Planning)	Recreation & Culture	135C	20,000.00			20,000.00
Signage Streetscape Upgrades (LRCI 3)	Tourism	SS001	45,000.00			45,000.00
Caravan Park Improvements (LRCI 3)	Tourism	BU046	37,500.00			37,500.00
Regional Childcare attraction and retention grant	Other Economic Services	CG027	18,250.00			18,250.00
Pingelly Youth Strategy	Other Economic Services	CG009	10,000.00			10,000.00
Queens Jubillee Tree Planting	Recreation & Culture	TG9	20,000.00			20,000.00
Live & Local Music	Recreation & Culture	1180	13,000.00	4,186.36	600.00	8,213.64
Roadside Vegetation Clearing	Transport	1274	124,495.38	71,314.73	53,180.65	0.00
AWARE - Regional Recovery Exercise	Law Order & Public Safety	0555	14,500.00	0.00	14,500.00	0.00
Department of Fire and Emergency Services (DFES) Fire Mitigation	Law Order & Public Safety	0588	110,500.00	0.00	110,500.00	0.00
National Australia Day Council	Recreation & Culture	EV001	16,000.00	0.00	16,000.00	0.00
RACIP(Regional Arts and Cultural Investment Program) Leveraged						
Cultural Planning	Recreation & Culture	135C	50,000.00	25,000.00	0.00	25,000.00
People of Pingelly Past and Present	Other Communitites	CG026	44,895.00	19,000.00		25,895.00
Pingelly Pocket Park - RAC	Recreation & Culture	IP007	31,000.00	0.00	0.00	31,000.00
DFES West Pingelly Fireshed	Law Order & Public Safety	0596	231,707.00			231,707.00
	Recreation & Culture					
Purk Tetel	Recreation & Culture	l	ļ ļ			704 404 04
Sub Total						791,461.64
Total Restricted Grant Funds						791,461.64
Available Cash		GL/Job Account	Interest Rate			Balance
Municipal Bank	Muni Fund Bank	0111	0			648,249.47
Municipal Bank	Muni Fund Interest Bearing A/C	0111	0.05%			1,130,655.59
Municipal Bank - TDA	Muni Fund Bank TDA	0111	0.15%			800,493.15
Municipal Bank	Till Float SES	0112				50.00
Municipal Bank	Till Float	0113				200.00
Municipal Bank	Petty Cash on hand	0114				300.00
Total Cash						2,579,948.21
Less Restricted Cash						(791,461.64)
Total Unrestricted Cash						1,788,486.57

15.2 Accounts Paid by Authority – June 2022

File Reference:	ADM0066
Location:	Not Applicable
Applicant:	Not Applicable
Author:	Finance Officer
Disclosure of Interest:	Nil
Attachments:	List of Accounts
Previous Reference:	Nil

Summary

Council is requested to receive the list of accounts paid by authority for the month of June 2022.

Background

In accordance with *Local Government (Financial Management) Regulations 1996 Clause 13* (1) schedules of all payments made through Council's bank accounts are presented to the Committee and to Council.

Comment

Unless otherwise identified, all payments have been made in accordance with Council's adopted 2021/2022 Budget.

Consultation

Nil

Statutory Environment

Regulation 12 of the Local Government (Financial Management) Regulations provides that:

- (1) A payment may only be made from the municipal fund or the trust fund
 - (a) if the local government has delegated to the CEO the exercise of its power to make payments from those funds by the CEO; or
 - (b) otherwise, if the payment is authorised in advance by a resolution of the council.

(2) The council must not authorise a payment from those funds until a list prepared under regulation 13(2) containing details of the accounts to be paid has been presented to the council.

Regulation 13 of the Local Government (Financial Management) Regulations provides that:

(1) If the local government has delegated to the CEO the exercise of its power to make payments from the municipal fund or the trust fund, a list of accounts paid by the CEO is to be prepared each month showing for each account paid since the last such list was prepared —

- (a) the payee's name;
- (b) the amount of the payment;
- (c) the date of the payment; and
- (d) sufficient information to identify the transaction.
- (2) A list of accounts for approval to be paid is to be prepared each month showing
 - (a) for each account which requires council authorisation in that month
 - (i) the payee's name;
 - (ii) the amount of the payment; and
 - (iii) sufficient information to identify the transaction; and
 - (b) the date of the meeting of the Council to which the list is to be presented.
- (3) A list prepared under sub regulation (1) or (2) is to be
 - (a) presented to the Council at the next ordinary meeting of the council after the list is prepared; and
 - (b) recorded in the minutes of that meeting.

Shire of Pingelly Ordinary Meeting of Council Minutes - 20 July 2022

Policy Implications

There are no policy implications arising from this amendment.

Financial Implications

There are no known financial implications upon either the Council's current budget or long-term financial plan.

Strategic Implications

Goal 5	Innovation Leadership and Governance
Outcome 5.6	Financial systems are effectively managed
Strategy 5.6.1	Financial management and reporting systems are able to deliver on all administrative and management functions (including reporting) and long-term financial planning requirements

Risk Implications

Risk	Failure to present a detailed listing of payments in the prescribed form would result in non- compliance with the Local Government (Financial Management) Regulations 1996, which may result in a qualified audit.
Risk Rating (Prior to Treatment or Control)	Low (2)
Principal Risk Theme	Reputational / Legislative
Risk Action Plan (Controls or Treatment Proposed)	Nil

Consequence		Insignificant	Minor	Moderate	Major	Catastrophic
Likelihood		1	2	3	4	5
Almost Certain	5	Medium (5)	High (10)	High (15)	Extreme (20)	Extreme (25)
Likely	4	Low (4)	Medium (8)	High (12)	High (16)	Extreme (20)
Possible	3	Low (3)	Medium (6)	Medium (9)	High (12)	High (15)
Unlikely	2	Low (2)	Low (4)	Medium (6)	Medium (8)	High (10)
Rare	1	Low (1)	Low (2)	Low (3)	Low (4)	Medium (5)

Voting Requirements

Simple Majority

Recommendation and Council Decision

13159 Moved: Cr McBurney

Seconded: Cr Hotham

That Council receive the Accounts for Payments for June 2022 as authorised under delegated authority and in accordance with the Local Government (Financial Management) Regulations 1996:

To 31 June:	
Municipal Account	\$276,244.19
Trust Licensing Account	\$19,366.55

CARRIED 7/0

Attachment – Accounts Paid Presented for Endorsement June 2022

ACCOUNTS PAID PRESENTED FOR ENDORSEMENT JUNE 2022

EFT NUMBER	DATE	CREDITOR	INVOICE DESCRIPTION	BANK CODE	INVOICE AMOUNT	TOTAL AMOUNT
EFT9023	08/06/2022	TELSTRA	MOBILE, TELEPHONE AND INTERNET CHARGES - 11/04/2022 TO 10/05/2022	1		2,532.99
INV 990000001099	12/04/2022	TELSTRA	MOBILE CHARGES - 11/03/2022 TO 10/04/2022		330.00	
INV K531972080-4	18/04/2022	TELSTRA	TELEPHONE AND INTERNET CHARGES - 11/04/2022 TO 10/05/2022		1,091.42	
INV 990000001236			MOBILE CHARGES - 11/05/2022 TO 10/06/2022		330.00	
INV K753970390-9	18/05/2022	TELSTRA	TELEPHONE AND INTERNET CHARGES - 11/05/2022 TO 10/06/2022		781.57	
EFT9024	08/06/2022	HERSEY'S SAFETY PTY LTD	ASSORTED CONSUMABLES	1		335.50
INV 48413	22/04/2022	HERSEY'S SAFETY PTY LTD	TOOLS - MINOR PLANT, MARKING PAINT - YORK WILLIAMS ROAD RRG15, DELIVERY - YORK WILLIAMS ROAD RRG15		335.50	
EFT9025	08/06/2022	AUSTRALIA POST	POSTAGE - APRIL 2022	1		172.36
INV 1011505956	03/05/2022	AUSTRALIA POST	RATES POSTAGE - \$135.65, GENERAL POSTAGE - 36.71		172.36	
EFT9026	08/06/2022	WESTERN AUSTRALIA LOCAL GOVERNMENT	WALGA TRAINING SUBSCRIPTION	1		3,356.00
INV 13093042	28/04/2022	WESTERN AUSTRALIA LOCAL GOVERNMENT	LOCAL GOVERNMENT ACT 1995 ADVANCED - EGO 26/05/2022, WALGA TRAINING MEETING PRACTICES FOR GOOD GOVERNANCE		578.00	
INV 13093041	28/04/2022	WESTERN AUSTRALIA LOCAL GOVERNMENT	WALGA TRAINING LOCAL GOVT ACT - ADVANCED, MEETING PRACTICES FOR GOOD GOVERNANCE - EGO 04/05/2022		578.00	
INV 13093019	28/04/2022	WESTERN AUSTRALIA LOCAL GOVERNMENT	COUNCIL MEMBER ESSENTIALS E LEARNING SUBSCRIPTION - APRIL TO OCTOBER 2022		2,200.00	
EFT9027	08/06/2022	PINGELLY QUALITY MEATS	REIMBURSEMENT - GIFT CARD PURCHASES	1		125.60
INV 55	11/04/2022	PINGELLY QUALITY MEATS	REIMBURSEMENT FOR COVID-19 CLINIC GRANT GIFT CARDS		65.60	
INV 74	20/05/2022	PINGELLY QUALITY MEATS	GIFT CARDS REIMBURSEMENT FOR COVID-19 CLINIC GRANT		60.00	
EFT9028	08/06/2022	B.W. JAMES TRANSPORT PTY LTD	FREIGHT CHARGES	1		51.70
INV J190108	17/05/2022	B.W. JAMES TRANSPORT PTY LTD	FROM GARRARDS 17/05/2022		51.70	
EFT9029	08/06/2022	OFFICEWORKS LTD	COMPUTER MONITORS	1		1,240.95
INV 600451032	27/04/2022	OFFICEWORKS LTD	5 X COMPUTER MONITORS - ADMIN BUILDING, FREIGHT		1,240.95	
EFT9030	08/06/2022	OCLC (UK) LTD	TECHNICAL SERVICES	1		695.64

INV	11/07/2021	OCLC (UK) LTD	AMLIB MAINTENANCE SERVICE DATES - 01/07/2021 TO 30/06/2022	695.64	
7000001777					
EFT9031	08/06/2022	WINC AUSTRALIA PTY LIMITED	STATIONERY ITEMS	1	261.24
INV 9039066477	26/04/2022	WINC AUSTRALIA PTY LIMITED	ASSORTED STATIONERY ITEMS - ADMIN BUILDING	167.55	
INV 9039147984	05/05/2022	WINC AUSTRALIA PTY LIMITED	ERGONOMIC MOUSE - EMCS	93.69	
EFT9032	08/06/2022	WHEATBELT ELECTRICS	ELECTRICAL SERVICES	1	258.50
INV 4283	22/05/2022	WHEATBELT ELECTRICS	CHECK ISSUE WITH LIGHTS IN EMW OFFICE	258.50	
EFT9033	08/06/2022	BITUTEK PTY LTD	SEALING WORKS - VARIOUS LOCATIONS	1	41,200.13
INV 7054	30/04/2022	BITUTEK PTY LTD	SEALING WORKS, MOBILISATION, SEALING WORKS, SEALING WORKS, SEALING WORKS, SEALING WORKS, SEALING WORKS	41,200.13	
EFT9035	08/06/2022	MATILDA AUTO PARTS	PART FOR PLANT	1	121.00
INV 256526	10/05/2022	MATILDA AUTO PARTS	1 X HYD FILTER FOR BOMAG ROLLER	121.00	
EFT9036	08/06/2022	DEPARTMENT OF WATER AND ENVIRONMENTAL	ANNUAL LICENCE FEE	1	974.40
INV W- L7104/2022/20	17/05/2022	DEPARTMENT OF WATER AND ENVIRONMENTAL	PINGELLY WASTE MANAGEMENT FACILITY	974.40	
EFT9037	08/06/2022	PINGELLY HOTEL	REFRESHMENTS	1	342.00
INV 0032	14/05/2022	PINGELLY HOTEL	REFRESHMENTS FOR COUNCIL KITCHEN	222.00	
INV PING0034	16/05/2022	PINGELLY HOTEL	REFRESHMENTS FOR BFAC MEETING TUESDAY 5 APRIL 2022	120.00	
EFT9038	08/06/2022	CARRINGTON'S WA	TRAFFIC CONTROLLERS	1	3,238.95
INV 43723	11/04/2022	CARRINGTON'S WA	ANZAC DAY 2022	825.00	
INV 43855	02/05/2022	CARRINGTON'S WA	TRAFFIC CONTROLLERS - ANZAC DAY 2022	2,413.95	
EFT9039	08/06/2022	ITR PACIFIC PTY LTD	PARTS FOR PLANT	1	1,958.00
INV 506189	01/04/2022	ITR PACIFIC PTY LTD	10 X GRADER BLADES - CAT GRADER PG7, 10 X GRADER BLADES - KOMATSU GRADER PG8	1,958.00	
EFT9040	08/06/2022	PINGELLY IGA EXPRESS	CONSUMABLES FOR EMERGENCY EVACUATION KITS	1	86.36
INV 03/9835	24/05/2022	PINGELLY IGA EXPRESS	TOP UP ITEMS FOR EMERGENCY EVACUATION KITS, TOP UP ITEMS FOR EMERGENCY EVACUATION KITS	86.36	
EFT9041	08/06/2022	TOLL TRANSPORT PTY LTD		1	20.97
INV 0460	10/04/2022	TOLL TRANSPORT PTY LTD	FROM STATE LIBRARY - 16/02/2022	20.97	
EFT9042	08/06/2022	PINGELLY SOMERSET	WATER USAGE CHARGES	1	251.10
INV 685	24/05/2022	PINGELLY SOMERSET ALLIANCE INC	PAAA SENSORY GARDEN WATER USAGE - 11 MARCH TO 11 MAY	251.10	

EFT9043	08/06/2022	SPYKER TECHNOLOGIES PTY LTD	PRACC CCTV MONITORING AND SUBSCRIPTION - APRIL 2022	1	170.50
INV 2122401	04/05/2022	SPYKER TECHNOLOGIES PTY LTD	MONTHLY SUBSCRIPTION - \$38.50, LABOUR - \$132.00	170.50	
EFT9044	08/06/2022	UNIFORMS AT WORK	FREIGHT CHARGES	1	24.75
INV 5847	01/04/2022	UNIFORMS AT WORK	FO UNIFORM \$529.32,	24.75	
EFT9045	08/06/2022	PINGELLY CENTRAL BUSH FIRE BRIGADE	REIMBURSEMENT OF COSTS FOR WELFARE INCIDENT	1	91.40
INV 79	08/04/2022	PINGELLY CENTRAL BUSH FIRE BRIGADE	SUSTENANCE FOR FIRE FIGHTERS AT INCCIDENT 8 APRIL 2022	91.40	
EFT9046	08/06/2022	GFG TEMP ASSIST	TEMPORARY CONTRACTED EXECUTIVE ASSISTANT	1	4,489.47
INV 1916	17/05/2022	GFG TEMP ASSIST	42.50 HOURS - 02/05/2022 TO 15/05/2022 - \$2618.00, PERMANENT PLACEMENT FEE - \$1871.47	4,489.47	
EFT9048	08/06/2022	PINGELLY COMMUNITY CRAFT CENTRE	CATERING FOR COUNCIL MEETING DINNER	1	360.00
INV 5	20/05/2022	PINGELLY COMMUNITY CRAFT CENTRE	12 MEALS FOR 18 MAY 2022	360.00	
EFT9051	10/06/2022	SERVICES AUSTRALIA - CENTRELINK PROGRAM	PAID PARENTAL LEAVE REFUND \$1,545.10	1	1,545.10
INV 27052022	27/05/2022	SERVICES AUSTRALIA - CENTRELINK PROGRAM	PAID PARENTAL LEAVE REFUND \$1,545.10	1,545.10	
EFT9052	17/06/2022	SHERIDAN'S FOR BADGES	NAME BADGE AND DESK PLATE	1	122.87
INV 85473	25/05/2022	SHERIDAN'S FOR BADGES	NAME BADGE AND DESK PLATE FOR EGO PLUS POSTAGE	122.87	
EFT9053	17/06/2022	UNITED FASTENERS WA P/L	VARIOUS CONSUMABLES	1	157.63
INV 574892	31/05/2022	UNITED FASTENERS WA P/L	1 X BOX OF CUTTING DISC, 1X BOX OF GRINDING DISC, 1X BOX RUST PAINT	157.63	
EFT9054	17/06/2022	COMMANDACOM & CLASSICAL COMMUNICATIONS	TECHNICAL SERVICES	1	693.00
INV 20230	23/05/2022	COMMANDACOM & CLASSICAL COMMUNICATIONS	REMOTE LABOUR - ASSIST TELSTRA TECH CONFIGURE NORTHBOUND PROGRAMMING ON ONEACCESS DEVICE, COMPLETED TELSTRA MIGRATION TO BUSINESS SIP ONEACCESS DEVICE	693.00	
EFT9055	17/06/2022	HANCOCKS HOME HARDWARE	SUPPLIES FOR BUSH FIRE BRIGADE	1	276.30
INV 402997	03/06/2022	HANCOCKS HOME HARDWARE	JERRY CANS X 6	276.30	
EFT9056	17/06/2022		SUNDRY ITEMS - YOUTH WEEK 2022	1	325.00
INV 73	10/03/2022	PINGELLY QUALITY MEATS	SUNDRY ITEMS FOR YOUTH WEEK 2022. 5 KG OF FRANKFURTS. PACK OF SAUCES. 5 KG OF KEBABS. 2 KG OF BUTCHER BURGERS. 3 KG OF CHICKEN BURGERS	325.00	
EFT9057	17/06/2022	AUSTRALIAN TAXATION	GST LIABILITY - MAY 2022	1	9,745.00
INV 15062022	15/06/2022	AUSTRALIAN TAXATION OFFICE	GST LIABILITY - MAY 2022	9,745.00	
EFT9058	17/06/2022	MCINTOSH & SON WA	PART FOR PLANT	1	220.67

INV 1708688	13/05/2022	MCINTOSH & SON WA	1 X LH MIRROR - CASE LOADER PL8	220.67	
EFT9059	17/06/2022	NARROGIN AUTO ELECTRICS	PART FOR PLANT 1		433.35
INV 263039	27/05/2022	NARROGIN AUTO ELECTRICS	1 X STARTER MOTOR - KUBOTA MOWER	433.35	
EFT9060	17/06/2022	RYLAN PTY LTD	KERBING - VARIOUS LOCATIONS 1		9,873.60
INV 2382	26/04/2022	RYLAN PTY LTD	PROVIDE KERBING, PROVIDE KERBING, PROVIDE KERBING	9,873.60	
EFT9061	17/06/2022	WA CONTRACT RANGER SERVICES	RANGER SERVICES 1		748.00
INV 3973	21/05/2022	WA CONTRACT RANGER SERVICES	10/05/2022 - 3 HOURS, 20/05/2022 - 5 HOURS	748.00	
EFT9062	17/06/2022	LOCALISE PTY LIMITED	PINGELLY CULTURE AND ARTS PROJECT 1		27,500.00
INV 1624	26/05/2022	LOCALISE PTY LIMITED	CULTURE AND ARTS FRAMEWORK - PHASE 1	27,500.00	
EFT9063	17/06/2022	NUTRIEN AG SOLUTIONS	FAST SET CONCRETE 1		856.42
INV 906899635	11/05/2022	NUTRIEN AG SOLUTIONS	6X 5L FUEL CONTAINERS	107.98	
INV 906963638	20/05/2022	NUTRIEN AG SOLUTIONS	72 BAGS BUILD CHOICE FAST SET CEMENT	748.44	
EFT9064	17/06/2022	WILLIAM VINCENT MULRONEY	PRESIDENTIAL ALLOWANCE AND SITTING FEES - APRIL TO JUNE 1		2,800.00
INV 07062022	07/06/2022	WILLIAM VINCENT MULRONEY	PRESIDENTIAL ALLOWANCE, PRESIDENTIAL SITTING FEES	2,800.00	
EFT9065	17/06/2022	MATILDA AUTO PARTS	OIL FOR WORKSHOP 1		209.00
INV 256701	18/05/2022	MATILDA AUTO PARTS	1 X SET OF FILTERS FOR TOYOTA FORTUNER SERVICE	77.00	
INV 256704	18/05/2022	MATILDA AUTO PARTS	20L LS 90 OIL	132.00	
EFT9066	17/06/2022	BRYAN HOTHAM	COUNCILLOR SITTING FEES - APRIL TO JUNE 2022 1		1,000.00
INV 07062022	07/06/2022	BRYAN HOTHAM	COUNCILLOR SITTING FEES	1,000.00	
EFT9067	17/06/2022	PETER WOOD	COUNCILLOR SITTING FEES - APRIL TO JUNE 2022 1		1,000.00
INV 07062022	07/06/2022	PETER WOOD	COUNCILLOR SITTING FEES	1,000.00	
EFT9068	17/06/2022	EASTERN HILLS SAWS & MOWERS PTY LTD	ASSORTED CONSUMABLES 1		370.50
INV 48707#4	18/05/2022	EASTERN HILLS SAWS & MOWERS PTY LTD	1 X INGNITION COIL, 2 X AUTO CUT MOWING HEADS, 2 X STE OF BLADES FOR ATOM EDGER, 1 X CHAIN 61P, 3 X 5/32 FILES, 1 X CHAIN 64P, 3 X FILES 3.2MM	227.40	
INV 48773	31/05/2022	EASTERN HILLS SAWS & MOWERS PTY LTD	1 X INGNITION COIL - WHIPPER SNIPPER	143.10	
EFT9069	17/06/2022	JACKIE MCBURNEY	DEPUTY PRESIDENT ALLOWANCE AND SITTING FEES - APRIL TO JUNE 2022 1		1,175.00
INV 07062022	07/06/2022	JACKIE MCBURNEY	DEPUTY PRESIDENT ALLOWANCE, DEPUTY PRESIDENT SITTING FEES	1,175.00	

EFT9070	17/06/2022	PINGELLY HOTEL	CATERING FOR MEETINGS	1	516.00
INV PING0036	01/06/2022	PINGELLY HOTEL	MONDAY 23 MAY CATERING, TUESDAY 24 MAY CATERING	516.00	
EFT9071	17/06/2022	KACEY ELIZABETH CAMILLERI	COUNCILLOR SITTING FEES - APRIL TO MAY 2022	1	666.66
INV 07062022	07/06/2022	KACEY ELIZABETH CAMILLERI	COUNCILLOR SITTING FEES	666.66	
EFT9072	17/06/2022	PINGELLY RECREATION & CULTURAL CENTRE ASSOCIATION	CATERING AND HIRE OF EQUIPMENT	1	376.20
INV 1151	25/05/2022	PINGELLY RECREATION & CULTURAL CENTRE ASSOCIATION	TEA AND COFFEE STATION FOR VOLUNTEER SUNDOWNER ON TUESDAY 24TH MAY 2022	55.00	
INV 1154	27/05/2022	PINGELLY RECREATION & CULTURAL CENTRE ASSOCIATION	16PAX MORNING TEA CATERING FOR RECOVERY EXERCISE, HIRE OF PROJECTOR, SCREEN AND WHITEBOARD	321.20	
EFT9073	17/06/2022	AUSQ TRAINING	STAFF TRAINING	1	1,500.00
INV 7418	07/06/2022	AUSQ TRAINING	DEPOSIT FOR TRAFFIC CONTROL REFRESHER, BASIC WORKSITE TRAFFIC MANAGEMENT AND TRAFFIC CONTROLLER	1,500.00	
EFT9074	17/06/2022	TOLL TRANSPORT PTY LTD	FREIGHT CHARGES	1	11.01
INV 0463	22/05/2022	TOLL TRANSPORT PTY LTD	FROM HURSEY'S SAFETY - 13/05/2022, FROM HURSEY'S SAFETY - 13/05/2022	11.01	
EFT9075	17/06/2022	ANTHONY OLIVERI	COUNCILLOR SITTING FEES - APRIL TO JUNE 2022	1	1,000.00
INV 07062022	07/06/2022	ANTHONY OLIVERI	COUNCILLOR SITTING FEES	1,000.00	
EFT9076	17/06/2022	KARMVIR SINGH	COUNCILLOR SITTING FEES - APRIL TO JUNE 2022	1	1,000.00
INV 07062022	07/06/2022	KARMVIR SINGH	COUNCILLOR SITTING FEES	1,000.00	
EFT9077	17/06/2022	PETER MICHAEL NARDUCCI	COUNCILLOR SITTING FEES - APRIL TO JUNE 2022	1	1,000.00
INV 07062022	07/06/2022	PETER MICHAEL NARDUCCI	COUNCILLOR SITTING FEES	1,000.00	
EFT9078	17/06/2022	SPECIALIST WHOLESALERS PTY LTD	PART FOR PLANT	1	51.29
INV 7795934	19/05/2022		1 X ABC CONTROL VALVE TW1	51.29	
EFT9079	17/06/2022	EDGE PLANNING & PROPERTY	PLANNING SERVICES	1	5,000.00
INV 2038	07/06/2022	EDGE PLANNING & PROPERTY	STANDARD OMNIBUS AMENDMENT - TOWN PLANNING NO 3	5,000.00	
EFT9080	17/06/2022	AUTOPRO NORTHAM	PARTS FOR PLANT	1	339.36
INV 992683	13/05/2022	AUTOPRO NORTHAM	HOSE - JOHN DEERE TRACTOR PTC4	43.61	
INV 993698	19/05/2022	AUTOPRO NORTHAM	1 X 3/4 DRIVE SOCKET SET01, , 1 X 3/8 SOCKET SET ,	295.75	
EFT9081	17/06/2022	SOURCE MY PARTS PTY	PARTS FOR PLANT Shire of Pingelly Ordinary Meefinageစ်Council Minutes - 20 July 2022	1	380.28

INV 433249	16/05/2022	SOURCE MY PARTS PTY	1 X BELT TENSIONER, 1 X MULTI RIB BELT	380.28	
EFT9082	17/06/2022	UNIFORMS AT WORK	STAFF UNIFORM ORDER	1	273.90
INV 5302	23/05/2022	UNIFORMS AT WORK	FO UNIFORM \$529.32,	273.90	
EFT9083	17/06/2022	GFG TEMP ASSIST	TEMPORARY CONTRACTED EXECUTIVE ASSISTANT	1	5,359.20
INV 1869	19/04/2022	GFG TEMP ASSIST	76 HOURS - 04/04/2022 TO 17/04/2022, 11 HOURS - 04/04/2022 TO 10/04/2022	5,359.20	
EFT9084	17/06/2022	LEWIS WINTER - FIRE AND EMERGENCY	LOCAL RECOVERY PLAN	1	9,000.00
INV 2203	01/06/2022		DEVELOP AND PROVIDE LOCAL RECOVERY PLAN	9,000.00	
EFT9085	17/06/2022		PEOPLE OF PINGELLY PROJECT - DELIVERY BETWEEN MAY - AUGUST 2022	1	20,900.00
INV 1287	05/05/2022	EUPHORIUM CREATIVE PTY	PHASE 1/3 PEOPLE OF PINGELLY PAST AND PRESENT PROJECT	20,900.00	
EFT9086	17/06/2022	INCLUSION SOLUTIONS	DELIVERY OF BUILDING INCLUSIVE COMMUNITIES WA PROJECT	1	1,760.00
INV 1353	27/05/2022	INCLUSION SOLUTIONS LIMITED	HALF PAYMENT FOR BICWA PROJECT WITH INCLUSION SOLUTIONS	1,760.00	
EFT9087	17/06/2022	NARROGIN PUMPS SOLAR & SPRAYING	PART FOR MAINTENANCE	1	266.20
INV 42478	17/05/2022	NARROGIN PUMPS SOLAR & SPRAYING	10M X3 " SUCTION HOSE - DEPOT GROUNDS	266.20	
EFT9088	30/06/2022	H RUSHTON & CO	CONSUMABLE	1	74.82
INV 110697	17/05/2022	H RUSHTON & CO	6 X HOSE CLAMPS - JOHN DEERE TRACTOR PTC4	11.82	
INV 110953	08/06/2022	H RUSHTON & CO	20L AD BLUE - WICKEPIN PINGELLY ROAD	63.00	
EFT9089	30/06/2022	NARROGIN BEARING SERVICE	ASSORTED NUTS AND BOLTS	1	41.89
INV 196762	19/05/2022	NARROGIN BEARING SERVICE	6 X 3/4 BOLTS AND NUTS - TIP TRUCK PT16	41.89	
EFT9090	30/06/2022	SULLIVAN LOGISTICS PTY	FREIGHT CHARGES 05/04/2022	1	161.37
INV 561	28/04/2022	SULLIVAN LOGISTICS PTY	05/04/2022 FROM MATILDA AUTO	91.54	
INV 6319	18/05/2022	SULLIVAN LOGISTICS PTY	14/05/2022 FROM CORSIGN, 14/05/2022 FROM MATILDA AUTO	69.83	
EFT9091	30/06/2022		BCITF LEVY PAYMENT REQUEST - J5D5V0	1	165.75
INV 143089	03/06/2022		6614 YORY WILLIAMS ROAD	165.75	
EFT9092	30/06/2022	-	WASTE AND RECYCLING COLLECTION PLUS REFUSE SITE MANAGEMENT	1	27,550.05
INV 1987	05/05/2022	GREAT SOUTHERN WASTE DISPOSAL	30/03/2022 TO 27/04/2022	12,885.40	
INV 2029	08/06/2022	GREAT SOUTHERN WASTE DISPOSAL	24/04/2022 TO 25/05/2022	14,664.65	

EFT9093	30/06/2022	PINGELLY COMMUNITY RESOURCE CENTRE	SERVICE WA APP ASSISTANCE GRANT	1	1,500.00
INV 3813	13/06/2022	PINGELLY COMMUNITY RESOURCE CENTRE	SERVICE WA APP ASSISTANCE GRANT	1,500.00	
EFT9094	30/06/2022	SHIRE OF BEVERLEY	EHO SHARED SERVICE	1	110.00
INV 8402	09/06/2022	SHIRE OF BEVERLEY	IM ALERT FOOD SAFETY PROGRAM	110.00	
EFT9095	30/06/2022	NARROGIN TOYOTA	SERVICE FOR PLANT	1	389.38
INV JC24033958	27/05/2022	NARROGIN TOYOTA	60.000 SERVICE ON MAZDA CX5	389.38	
EFT9096	30/06/2022	AGAPE VENTURES PTY LTD	MEDICAL CONTRACT FEE - MAY TO JUNE 2022	1	16,843.60
INV 62610	31/05/2022	AGAPE VENTURES PTY LTD	DR'S VEHICLE ALLOWANCE - MAY TO JUNE 2022, MEDICAL SERVICES - MAY TO JUNE 2022	16,843.60	
EFT9097	30/06/2022	WA CONTRACT RANGER SERVICES	RANGER SERVICES	1	935.00
INV 4009	11/06/2022	WA CONTRACT RANGER SERVICES	26/05/2022 - 4 HOURS, 30/05/2022 - 3 HOURS, 08/06/2022 - 3 HOURS	935.00	
EFT9098	30/06/2022	WALLIS COMPUTER SOLUTIONS	REPLACEMENT LAPTOP DOCK	1	564.81
INV 23489	15/06/2022	WALLIS COMPUTER SOLUTIONS	REPLACE LAPTOP DOCK, TECHNICIAN, CORDS AND SHIPPING	564.81	
EFT9099	30/06/2022	MIDALIA STEEL	PARTS FOR PLANT	1	2,360.19
INV 63698289	02/05/2022	MIDALIA STEEL	20 MM PLATE 1200 X 2400 - TIP TRUCK PT13, 40 X 40 X 5 STEEL ANGLE, 40 X 40 X 3 RHS, FREIGHT	2,360.19	
EFT9100	30/06/2022	NARROGIN TOWING (CUBY WINDSCREENS)		1	781.00
INV 15958	16/05/2022		SUPPLY AND FIT WINDSRCEEN - HOLDEN COLORADO PDTS01	390.50	
INV 15959	16/05/2022		SUPPLY AND FIT WINDSCREEN - MITSUBISHI TRITON PC22	390.50	
EFT9101	30/06/2022	NUTRIEN AG SOLUTIONS	PPE	1	39.60
INV 906954266	19/05/2022	NUTRIEN AG SOLUTIONS	1 X EAR MUFF CLASS 5 RED	39.60	
EFT9103	30/06/2022	MATILDA AUTO PARTS	CONSUMABLES	1	243.80
INV 257158	07/06/2022	MATILDA AUTO PARTS	1 X BOX OF RED AND TACKY GREASE, 1 X BOX OF MULTIMAX GREASE	224.40	
INV 257165	07/06/2022	MATILDA AUTO PARTS	1 X MZ-436 OIL FILTER - RIDE ON MOWER PROM8, 3 X MZ-14/15 FUEL FILTERS - RIDE ON MOWER PROM8	19.40	
EFT9104	30/06/2022	AFGRI EQUIPMENT AUSTRALIA PTY LTD	PART FOR PLANT	1	78.86
INV 2585108	12/05/2022	AFGRI EQUIPMENT AUSTRALIA PTY LTD	1 X FUEL HOSE - JOHN DEER TRACTOR - \$46.69, FREIGHT - \$25.00	78.86	
EFT9105	30/06/2022	JAPANESE TRUCK AND BUS SPARES PTY LTD	PART FOR PLANT	1	157.75
INV 445536	25/05/2022		1 X REPAIR KIT FOR AIR DRYER ON MITSUBISHI TRUCK	157.75	

EFT9106	30/06/2022	AGQUIRE RURAL HOLDINGS T/A BROOKTON RURAL TRADERS	VARIOUS CONSUMABLES	1		76.38
INV DI25010660	26/05/2022	AGQUIRE RURAL HOLDINGS T/A BROOKTON RURAL TRADERS	GLOBES 150W - DEPOT WORKSHOP, PAINT BRUSH - CARAVAN PARK MAINTENANCE		26.88	
INV DI25011245	15/06/2022	AGQUIRE RURAL HOLDINGS T/A BROOKTON RURAL TRADERS	1X LITRE OF WHITE KILL RUST - REC GROUND MAINTENANCE		49.50	
EFT9107	30/06/2022	ITR PACIFIC PTY LTD	PARTS FOR PLANT	1		126.83
INV 508956	19/04/2022	ITR PACIFIC PTY LTD	1 X ADAPTER AND TIP - CASE LOADER RAKE PL8		126.83	
EFT9108	30/06/2022	ELDERS RURAL SERVICES	INTEREST CHARGES FOR LATE PAYMENT	1		558.17
INV ELDERSINTR EST	28/02/2022	ELDERS RURAL SERVICES	INTEREST CHARGES FOR LATE PAYMENT OF INVOICE 109045, INTEREST CHARGES FOR LATE PAYMENT OF INVOICE 109046, INTEREST CHARGES FOR LATE PAYMENT OF INVOICE 109046		558.17	
EFT9109	30/06/2022	SPECIALIST WHOLESALERS PTY LTD	PART FOR PLANT	1		1,129.15
INV 7812562	30/05/2022		1 X PINTLE HITCH - TIP TRUCK PT16		1,072.50	
INV 7823985	03/06/2022		2 X CA93-20 ADAPTOR MALE 1/2NPT, 2 X CA 32 COUPLING MALE 1/2 NPT		56.65	
EFT9110	30/06/2022	EDGE PLANNING & PROPERTY	PLANNING SERVICES	1		3,857.97
INV 2020	14/06/2022	EDGE PLANNING & PROPERTY	10.5 HOURS - MAY 2022		1,437.97	
INV 2045	15/06/2022	EDGE PLANNING & PROPERTY	TOWN PLANNING AMENDMENT 7 PLUS LOCATION PLAN AND CONTEXT PLAN		2,420.00	
EFT9111	30/06/2022	AUTOPRO NORTHAM	VARIOUS CONSUMABLES	1		219.21
INV 994511	24/05/2022	AUTOPRO NORTHAM	1 X CH1001 3/8 DRIVE SOCKET SET		109.75	
INV 997770	09/06/2022	AUTOPRO NORTHAM	3 X GREASE GUN COUPLING - DEPOT WORKSHOP		18.18	
INV 997999	09/06/2022	AUTOPRO NORTHAM	1 X GREASE GUN COUPLING - DEPOT WORKSHOP		6.06	
INV 999641	17/06/2022	AUTOPRO NORTHAM	1 X BRITAX MIRROR - CONPLANT ROLLER PMR4		85.22	
EFT9112	30/06/2022	VOXSON SALES PTY LTD	FREIGHT CHARGES	1		2,530.00
INV 112685	16/06/2022	VOXSON SALES PTY LTD	SHIPPING FOR VARIABLE MESSAGE SIGN		2,530.00	
EFT9113	30/06/2022	FIRE AND SAFETY WA	PPE	1		356.40
INV 39551	13/06/2022	FIRE AND SAFETY WA	PPE		356.40	
EFT9114	30/06/2022	6 SEASONS CAFE	CATERING	1		170.00

INV 1009	01/06/2022	6 SEASONS CAFE	CATERING FOR RECOVERY EXERCISE	170.00	
EFT9115	30/06/2022	CARRIE ANN NOTTLE	RATES REFUND	1	189.26
INV A7343	21/06/2022	CARRIE ANN NOTTLE	A7343 23 ELIOT STREET PINGELLY 6308	189.26	
TOTAL EFT					232,022.29
CHEQUE NUMBER	DATE	CREDITOR	INVOICE DESCRIPTION	BANK INVOICE CODE AMOUNT	TOTAL AMOUNT
24893	10/06/2022	WATER CORPORATION	WATER USAGE AND SERVICE CHARGES - 01/05/2022 TO 31/06/2022	1	14,484.19
INV 11052022	11/05/2022	WATER CORPORATION	VARIOUS SHIRE PROPERTIES	14,484.19	
24894	10/06/2022	SYNERGY	POWER USAGE AND SERVICES CHARGES 11/03/2022 TO 11/05/2022	1	9,269.19
INV 2021544537	23/05/2022	SYNERGY	VARIOUS SHIRE PROPERTIES	9,269.19	
TOTAL CHEQUE					23,753.38
EFT NUMBER	DATE	CREDITOR	INVOICE DESCRIPTION	BANK INVOICE CODE AMOUNT	TOTAL AMOUNT
EFT9034	08/06/2022	SHIRE OF PINGELLY SOCIAL CLUB	PAYROLL DEDUCTIONS	1	10.00
EFT9047	08/06/2022	WEST AUSTRALIAN SHIRE COUNCILS & MUNICIPAL ROAD BOARDS AND PARKS LGRCEU	PAYROLL DEDUCTIONS	1	102.50
EFT9049	10/06/2022	SHIRE OF PINGELLY SOCIAL CLUB	PAYROLL DEDUCTIONS	1	10.00
EFT9050	10/06/2022	WEST AUSTRALIAN SHIRE COUNCILS & MUNICIPAL ROAD BOARDS AND PARKS LGRCEU	PAYROLL DEDUCTIONS	1	102.50
EFT9102	30/06/2022	SHIRE OF PINGELLY SOCIAL CLUB	PAYROLL DEDUCTIONS	1	10.00
EFT9116	30/06/2022		PAYROLL DEDUCTIONS	1	102.50
24895	30/06/2022	SHIRE OF PINGELLY	PAYROLL DEDUCTIONS	1	50.00
DD13005.1	07/06/2022	AWARE SUPER	PAYROLL DEDUCTIONS	1	4,125.00

DD13005.2	07/06/2022	WA LOCAL GOVERNMENT SUPERANNUATION PLAN	PAYROLL DEDUCTIONS	1		1,314.67
DD13005.3	07/06/2022	HOSTPLUS	SUPERANNUATION CONTRIBUTIONS	1		654.36
DD13005.4	07/06/2022	MLC	SUPERANNUATION CONTRIBUTIONS	1		656.14
DD13005.5	07/06/2022	COLONIAL FIRSTSTATE FIRSTCHOICE PERSONAL SUPER	SUPERANNUATION CONTRIBUTIONS	1		199.45
DD13005.6	07/06/2022	AUSTRALIAN SUPER	SUPERANNUATION CONTRIBUTIONS	1		282.72
DD13005.7	07/06/2022	PRIME SUPER	SUPERANNUATION CONTRIBUTIONS	1		469.18
DD13005.8	07/06/2022	AMP SUPER FUND	SUPERANNUATION CONTRIBUTIONS	1		526.63
DD13026.1	21/06/2022	AWARE SUPER	PAYROLL DEDUCTIONS	1		4,081.86
DD13026.2	21/06/2022	WA LOCAL GOVERNMENT SUPERANNUATION PLAN	PAYROLL DEDUCTIONS	1		1,311.12
DD13026.3	21/06/2022	HOSTPLUS	SUPERANNUATION CONTRIBUTIONS	1		654.36
DD13026.4	21/06/2022	MLC	SUPERANNUATION CONTRIBUTIONS	1		657.53
DD13026.5	21/06/2022	COLONIAL FIRSTSTATE FIRSTCHOICE PERSONAL SUPER	SUPERANNUATION CONTRIBUTIONS	1		199.45
DD13026.6	21/06/2022	AUSTRALIAN SUPER	SUPERANNUATION CONTRIBUTIONS	1		332.38
DD13026.7	21/06/2022	PRIME SUPER	SUPERANNUATION CONTRIBUTIONS	1		465.67
DD13026.8	21/06/2022	AMP SUPER FUND	SUPERANNUATION CONTRIBUTIONS	1		526.63
TOTAL PAYROLL						16,844.65
CREDIT CARDS	DATE	CREDITOR	INVOICE DESCRIPTION	BANK CODE	INVOICE AMOUNT	TOTAL AMOUNT
DD13018.1	15/06/2022	BENDIGO BANK CREDIT CARDS	CEO CREDIT CARD TRANSACTIONS - MAY 2022	1		2,916.40
INV 14062022	14/06/2022	BENDIGO BANK CREDIT CARDS	08/05/2022 CPP CONVENTION CENTRE - PARKING, WALGA HEADS OF AGENCY BREAKFAST - \$12.12 18/05/2022 FOXIT SOFTWARE - 10 X PDF EDITOR PRO LICENCES - \$2,591.64 18/05/2022 BENDIGO BANK - INTERNATIONAL TRANSACTION \$77.75 20/05/2022 ZOOM - ANNUAL ZOOM SUBSCRIPTION 29/03/2022 TO 29/03/2023 - \$230.89 30/05/2022 BENDIGO BANK - CREDIT CARD FEE - \$4.00	1	2,916.40	
DD13019.1	15/06/2022	BENDIGO BANK CREDIT CARDS	EMCS CREDIT CARD TRANSACTIONS - MAY 2022	1		4.00
INV 14062022	14/06/2022	BENDIGO BANK CREDIT CARDS	30/05/2022 BENDIGO BANK - CREDIT CARD FEE - \$4.00	1	4.00	
DD13020.1	15/06/2022	BENDIGO BANK CREDIT CARDS	EMW CREDIT CARD TRANSACTIONS - MAY 2022	1		703.47

INV 14062022	14/06/2022	BENDIGO BANK CREDIT CARDS	19/04/2022 ADOBE - 12 MONTHS ANNUAL SUBSCRIPTION / ADOBE CREATIVE SUITE - \$699.47130/05/2022 BENDIGO BANK - CREDIT CARD FEE - \$4.001	703.47	
TOTAL					3,623.87
CREDIT CARD					-,

LICENSING DEPARTMENT OF RECONCILE TRANSPORT CODE AMOUNT AMU DD13044.1 0/106/2022 DEPARTMENT OF RECONCILE TRANSPORT 8 1 DD13045.1 0/106/2022 DEPARTMENT OF RECONCILE TRANSPORT 8 1 DD13050.1 0/106/2022 DEPARTMENT OF RECONCILE TRANSPORT 8 1 DD13051.1 0/106/2022 DEPARTMENT OF RECONCILE TRANSPORT 8 2 DD13052.1 0/106/2022 DEPARTMENT OF RECONCILE TRANSPORT 8 2 DD13056.1 13/06/2022 DEPARTMENT OF RECONCILE TRANSPORT 8 2 DD13056.1 13/06/2022 DEPARTMENT OF RECONCILE TRANSPORT 8 2 DD13056.1 14/06/2022 DEPARTMENT OF RECONCILE TRANSPORT LICENSING 10/06/2022 8 1 DD13056.1	TRUST	DATE	CREDITOR	INVOICE DESCRIPTION	BANK	INVOICE	TOTAL
TRANSPORT TRANSPORT TRANSPORT TRANSPORT RECONCILE TRANSPORT LICENSING 01/06/2022 8 7 DD13946.1 03/06/2022 DEPARTMENT OF RECONCILE TRANSPORT LICENSING 01/06/2022 8 7 DD13956.1 07/06/2022 DEPARTMENT OF RECONCILE TRANSPORT LICENSING 02/06/2022 8 7 DD13956.1 07/06/2022 DEPARTMENT OF RECONCILE TRANSPORT LICENSING 02/06/2022 8 7 DD13955.1 08/06/2022 DEPARTMENT OF RECONCILE TRANSPORT LICENSING 09/06/2022 8 2 DD13956.1 13/06/2022 DEPARTMENT OF RECONCILE TRANSPORT LICENSING 09/06/2022 8 2 DD13956.1 14/06/2022 DEPARTMENT OF RECONCILE TRANSPORT LICENSING 10/06/2022 8 1 DD13966.1 14/06/2022 DEPARTMENT OF RECONCILE TRANSPORT LICENSING 10/06/2022 8 1 DD13966.1 14/06/2022 RECONCILE TRANSPORT LICENSING 10/06/2022 8 1 DD13966.1 16/06/2022 RECONCILE TRANSPORT LICENSING 10/06/2022 8 1 DD13966.1 12/06/2022 <t< th=""><th>LICENSING</th><th></th><th></th><th></th><th>CODE</th><th>AMOUNT</th><th>AMOUNT</th></t<>	LICENSING				CODE	AMOUNT	AMOUNT
TRANSPORT LICENSING 28/06/20228DD1308.129/06/2022DEPARTMENT OF TRANSPORTRECONCILE TRANSPORT LICENSING 28/06/20228DD1308.1 <td< td=""><td>DD13062 1</td><td>16/06/2022</td><td></td><td>RECONCILE TRANSPORT LICENSING 14/06/2022</td><td>8</td><td></td><td>18.30</td></td<>	DD13062 1	16/06/2022		RECONCILE TRANSPORT LICENSING 14/06/2022	8		18.30
DD13064.117/06/2022DEPARTMENT OF TRANSPORTRECONCILE TRANSPORT LICENSING 15/06/202281,DD13066.120/06/2022DEPARTMENT OF TRANSPORTRECONCILE TRANSPORT LICENSING 16/06/202283DD13068.121/06/2022DEPARTMENT OF TRANSPORTRECONCILE TRANSPORT LICENSING 17/06/202283DD13070.122/06/2022DEPARTMENT OF TRANSPORTRECONCILE TRANSPORT LICENSING 20/06/202281DD13072.123/06/2022DEPARTMENT OF TRANSPORTRECONCILE TRANSPORT LICENSING 21/06/202281DD13072.123/06/2022DEPARTMENT OF TRANSPORTRECONCILE TRANSPORT LICENSING 21/06/202281DD13076.124/06/2022DEPARTMENT OF TRANSPORTRECONCILE TRANSPORT LICENSING 22/06/202281DD13076.127/06/2022DEPARTMENT OF TRANSPORTRECONCILE TRANSPORT LICENSING 23/06/202281DD13076.128/06/2022DEPARTMENT OF TRANSPORTRECONCILE TRANSPORT LICENSING 24/06/202281DD13078.128/06/2022DEPARTMENT OF TRANSPORTRECONCILE TRANSPORT LICENSING 24/06/202281DD13080.129/06/2022DEPARTMENT OF TRANSPORTRECONCILE TRANSPORT LICENSING 28/06/202281DD13082.130/06/2022DEPARTMENT OF TRANSPORTRECONCILE TRANSPORT LICENSING 28/06/202285DD13082.130/06/2022DEPARTMENT OF TRANSPORTRECONCILE TRANSPORT LICENSING 28/06/202285DD13082.130/06/2022DEPARTMENT OF TRANSPORT </td <td>DD 10002.1</td> <td>10/00/2022</td> <td>-</td> <td></td> <td>ŏ</td> <td></td> <td>10.00</td>	DD 10002.1	10/00/2022	-		ŏ		10.00
TRANSPORTTRANSPORTDD13066.120/06/2022DEPARTMENT OF TRANSPORTRECONCILE TRANSPORT LICENSING 16/06/202281DD13068.121/06/2022DEPARTMENT OF TRANSPORTRECONCILE TRANSPORT LICENSING 17/06/202281DD13070.122/06/2022DEPARTMENT OF TRANSPORTRECONCILE TRANSPORT LICENSING 20/06/202281DD13070.122/06/2022DEPARTMENT OF TRANSPORTRECONCILE TRANSPORT LICENSING 21/06/202281DD13070.123/06/2022DEPARTMENT OF TRANSPORTRECONCILE TRANSPORT LICENSING 21/06/202281DD13070.124/06/2022DEPARTMENT OF TRANSPORTRECONCILE TRANSPORT LICENSING 22/06/202281DD13076.121/06/2022DEPARTMENT OF TRANSPORTRECONCILE TRANSPORT LICENSING 23/06/202281DD13076.127/06/2022DEPARTMENT OF TRANSPORTRECONCILE TRANSPORT LICENSING 24/06/202281DD13076.127/06/2022DEPARTMENT OF TRANSPORTRECONCILE TRANSPORT LICENSING 24/06/202281DD13080.129/06/2022DEPARTMENT OF TRANSPORTRECONCILE TRANSPORT LICENSING 24/06/202281DD13080.129/06/2022DEPARTMENT OF TRANSPORTRECONCILE TRANSPORT LICENSING 28/06/202281DD13080.129/06/2022DEPARTMENT OF TRANSPORTRECONCILE TRANSPORT LICENSING 28/06/202285DD13082.130/06/2022DEPARTMENT OF TRANSPORTRECONCILE TRANSPORT LICENSING 28/06/202285DD13082.130/0	DD13064.1	17/06/2022		RECONCILE TRANSPORT LICENSING 15/06/2022	8		1,396.80
TRANSPORTTRANSPORTCECONCILE TRANSPORT LICENSING 17/06/2022AADD13068.121/06/2022DEPARTMENT OF TRANSPORTRECONCILE TRANSPORT LICENSING 20/06/20228ADD13070.122/06/2022DEPARTMENT OF DD13072.123/06/2022DEPARTMENT OF TRANSPORTRECONCILE TRANSPORT LICENSING 21/06/202281,DD13074.124/06/2022DEPARTMENT OF TRANSPORTRECONCILE TRANSPORT LICENSING 22/06/202286DD13076.127/06/2022DEPARTMENT OF TRANSPORTRECONCILE TRANSPORT LICENSING 23/06/202286DD13076.127/06/2022DEPARTMENT OF TRANSPORTRECONCILE TRANSPORT LICENSING 23/06/202286DD13078.128/06/2022DEPARTMENT OF TRANSPORTRECONCILE TRANSPORT LICENSING 24/06/202286DD13080.129/06/2022DEPARTMENT OF TRANSPORTRECONCILE TRANSPORT LICENSING 27/06/202286DD13082.130/06/2022DEPARTMENT OF TRANSPORTRECONCILE TRANSPORT LICENSING 28/06/202286TOTAL LICENSINGEEE19,3	DD13070.1	22/06/2022		RECONCILE TRANSPORT LICENSING 20/06/2022	8		1,728.10
Dotation TRANSPORT TRANSPORT TRANSPORT TRANSPORT S <td></td> <td>00/00/0000</td> <td></td> <td></td> <td></td> <td></td> <td>4 000 00</td>		00/00/0000					4 000 00
DD13074.1 24/06/2022 DEPARTMENT OF TRANSPORT RECONCILE TRANSPORT LICENSING 22/06/2022 8 1 DD13076.1 27/06/2022 DEPARTMENT OF TRANSPORT RECONCILE TRANSPORT LICENSING 23/06/2022 8 1 DD13076.1 28/06/2022 DEPARTMENT OF TRANSPORT RECONCILE TRANSPORT LICENSING 24/06/2022 8 1 DD13078.1 28/06/2022 DEPARTMENT OF TRANSPORT RECONCILE TRANSPORT LICENSING 24/06/2022 8 1 DD13080.1 29/06/2022 DEPARTMENT OF TRANSPORT RECONCILE TRANSPORT LICENSING 27/06/2022 8 1 DD13082.1 30/06/2022 DEPARTMENT OF TRANSPORT RECONCILE TRANSPORT LICENSING 28/06/2022 8 5 TOTAL LICENSING TRANSPORT 1 1 1 1	DD13072.1	23/06/2022		RECONCILE TRANSPORT LICENSING 21/06/2022	8		1,828.60
TRANSPORT TRANSPORT DD13076.1 27/06/2022 DEPARTMENT OF TRANSPORT RECONCILE TRANSPORT LICENSING 23/06/2022 8 6 DD13078.1 28/06/2022 DEPARTMENT OF TRANSPORT TOTAL LICENSING							
TOTAL LICENSING	DD13082.1	30/06/2022	_	RECONCILE TRANSPORT LICENSING 28/06/2022	8		5,250.45
LICENSING 19,3			TRANSPORT				
LICENSING	-						19,366.55
TOTAL 295,6							295,610.74

15.3 Adoption of 2022/23 Budget and Fees and Charges

File Reference:	ADM0067
Location:	Not Applicable
Applicant:	Not Applicable
Author:	Executive Manager Corporate Services
Disclosure of Interest:	Nil
Attachments:	Statutory Budget and Fees &
Charges Attachments:	Nil

Summary

The purpose of this report is to consider and adopt the Shire of Pingelly Budget for the 2022/2023 financial year, including imposition of rates and minimum payments, adoption of fees and charges, establishment of new reserve funds, setting of elected member's fees for the year and other consequential matters arising from the budget papers.

Background

Council is required to formally adopt an annual budget to guide the functions and operations of the local government and enable it to raise revenue and deliver services to the community.

Comment

The budget has been prepared to include information required by the *Local Government Act 1995, Local Government (Financial Management) Regulations 1996* and Australian Accounting Standards. The main features of the draft budget include

- The budget has been prepared with a total rate revenue increase of 4.5% in line with the forward financial plans contained in the Plan for the Future. The proposed 2% increase for the Wheatbelt Commodity Route has not been included with the draft budget due to the doubt over funding with the change in the Australian Government.
- Fees and Charges have been increased by 3.0% and are itemised in the draft budget.
- Household and commercial waste charges have also increased by 3.0% and are itemised in the draft budget.
- A capital works program totaling \$2,129,154 for investment in infrastructure, buildings, plant and equipment and furniture and equipment is planned. Expenditure on road infrastructure is the major component of this in line with Council's strategy to increase the investment in road and associated assets. The Capital Road Program budget includes \$1,031,994 in road projects with \$1,011,550 grant funding from the following sources:

Main Roads	Regional Road Group Direct Grant	\$338,084 \$113,333
	Bridge Renewal Program	\$204,000
DITRDC	Roads to Recovery Program	\$230,780
	LRCI Phase 3b	\$130,000

- There is a budgeted reduction in debt paying out the balance of the Loan 104 for the PRACC of \$1,097,502 in December 2022.
- There are no new borrowings planned for the 2022/23 financial year.
- There are no new Reserve Accounts proposed.

An estimated surplus of \$2.08m is anticipated to be brought forward from 30 June 2022. However this is unaudited and may change. Any change will be addressed as part of a future budget review.

Consultation

While no specific consultation has occurred on the draft 2022/23 budget, community consultation and engagement has previously occurred during development of the Strategic Community Plan from which the Corporate Business Plan was developed.

Extensive internal consultation has occurred between all Divisions and through briefings and workshops with elected members.

Statutory Environment

Section 6.2 of the *Local government Act 1995* requires that not later than 31 August in each financial year, or such extended time as the Minister allows, each local government is to prepare and adopt, in the form and manner prescribed, a budget for its Municipal Fund for the financial year ending on the next 30 June.

Divisions 5 and 6 of Part 6 of the *Local Government Act 1995* refer to the setting of budgets and raising of rates and charges. The *Local Government (Financial Management) Regulations 1996* details the form and content of the budget. The draft 2022/23 budget as presented is considered to meet statutory requirements.

Policy Implications

Nil

Financial Implications

A balanced budget for the 2022/23 financial year.

Economic Implications

The draft 2022/2023 budget has been developed based on sound financial management and accountability principles and is considered to deliver a sustainable economic outcome for council and the community.

Social Implications

The draft 2022/23 budget delivers social outcomes identified in various planning and community supporting strategies that have been adopted by the Council.

Environmental Implications

The draft 2022/23 budget supports key environmental strategies and initiatives adopted by council.

Strategic Implications

Goal 5	Innovation Leadership and Governance
Outcome 5.6	Financial systems are effectively managed
Strategy 5.6.1	Financial management and reporting systems are able to deliver on all administrative and management functions (including reporting) and long-term financial planning requirements

Risk Implications

Risk	Failure to prepare and Council adopt an Annual
	budget by 31 August each year.
Risk Rating (Prior to Treatment or Control)	Low (4)
Principal Risk Theme	Statutory Compliance
Risk Action Plan (Controls or Treatment	Preparation of the Annual Budget in a staged and
Proposed)	planned process each year to be presented to Council
	before the 31 August each year for
	adoption.

		Insignificant	Minor	Moderate	Major	Catastrophic
Likelihood		1	2	3	4	5
Almost Certain	5	Medium (5)	High (10)	High (15)	Extreme (20)	Extreme (25)
Likely	4	Low (4)	Medium (8)	High (12)	High (16)	Extreme (20)
Possible	3	Low (3)	Medium (6)	Medium (9)	High (12)	High (15)
Unlikely	2	Low (2)	Low (4)	Medium (6)	Medium (8)	High (10)
Rare	1	Low (1)	Low (2)	Low (3)	Low (4)	Medium (5)

Part A – Municipal Fund Budget for 2022/2023

Voting Requirements Absolute Majority Required

Recommendation and Council Decision

13160 Moved: Cr Narducci

Seconded: Cr McBurney

Pursuant to the provisions of section 6.2 of the *Local Government Act 1995* and Part 3 of the *Local Government (Financial Management) Regulations 1996* the Council adopt the Municipal Fund Budget as contained in the attachment to this agenda and the minutes for the Shire of Pingelly for the 2022/23 financial year which includes the following:

- Statement of Comprehensive Income by Nature and Type on page 2
- Statement of Cash Flows on Page 3
- Rate Setting Statement on page 4 showing an amount required to be raised from rates of \$2,329,767
- Notes to and Forming Part of the Budget on pages 5 to 26

CARRIED 7/0

Councillor comments in support of the motion:

- Having attended the workshop and gone through budget with fine tooth comb, the community should be relatively happy with it. Thanks to EMCS for work put into development of budget.
- Agreement with above comments. Staff have put a lot of work into it. Congratulations to staff for that.

Councillor comments in opposing the motion:

Nil

Part B – General and Minimum Rates, Instalment Payment Arrangements

Voting Requirements

Absolute Majority Required

Recommendation and Council Decision

13161 Moved: Cr McBurney

Seconded: Cr Oliveri

That:

1. For the purpose of yielding the deficiency disclosed by the Municipal Fund Budget adopted at Part A above, council pursuant to sections 6.32, 6.33, 6.34 and 6.35 of the *Local Government Act 1995* impose the following general rates and minimum rates on Gross Rental and Unimproved Values.

1.1 General Rates

Residential (GRV) Commercial (GRV) Industrial (GRV) Townsite (GRV) Broadacre Rural (UV) 13.4170 cents in the dollar 0.8550 cents in the dollar 1.2 Minimum Payments

Residential (GRV)	\$993
Commercial (GRV)	\$993
Industrial (GRV)	\$993
Townsite (GRV)	\$993
Broadacre Rural (UV)	\$993

- 2. Pursuant to section 6.45 of the *Local Government Act 1995* and regulation 64(2) of the Local Government (Financial Management) Regulations 1996, Council nominates the following due dates for the payment in full by instalments:
- Full payment and 1st instalment due date
- 2nd half instalment due date
- 1st quarterly instalment due date
- 2nd quarterly instalment due date
- 3rd quarterly instalment due date
- 4th quarterly instalment due date

26 September 2022 31 January 2023 26 September 2022 31 November 2022 31 January 2023 4 April 2023

- 3. Pursuant to section 6.45 of the *Local Government Act 1995* and regulation 67 of the *Local Government (Financial Management) regulations 1996*, Council adopts an instalment administration charge where the owner has elected to pay rates (and service charges) through an instalment option of \$10 for each instalment after the initial instalment is paid.
- 4. Pursuant to section 6.45 of the *Local Government Act* 1995 and regulation 68 of the *Local Government (Financial Management) Regulations* 1996, Council adopts an interest rate of 5.5% where the owner has elected to pay rates and service charges through an instalment option.
- 5. Pursuant to section 6.51 (1) and subject to section 6.51 (4) of the Local Government Act 1995 and the Local Government (Financial Management) Regulations 1996, Council adopts an interest rate of 7% for rates (and service charges) and costs of proceedings to recover such charges that remains unpaid after becoming due and payable.

CARRIED 7/0

Part D – General Fees and Charges for 2022/2023

Voting Requirements

Absolute Majority Required

Recommendation and Council Decision

13162 Moved: Cr Narducci

Seconded: Cr Wood

Pursuant to section 6.16 of the *Local Government Act 1995*, Council adopts the Fees and charges included with the 2022/2023 budget.

CARRIED 7/0

Part E – Other Statutory Fees for 2022/2023

Voting Requirements

Absolute Majority Required

Recommendation and Council Decision 13163 Moved: Cr Oliveri Seconded: Cr McBurney 1. Pursuant to section 53 of the Cemeteries Act 1986 Council adopts the fees and charges for the Pingelly and Moorumbine cemeteries in the 2022/2023 budget, as amended. 2. Pursuant to section 67 of the Waste Avoidance and Resources Recovery Act 2007, Council adopt the following charges for the removal of domestic and commercial waste: 2.1 Residential Premises including recycling 240L Refuse Bin collected weekly and 240L Recycling Bin collected fortnightly \$335 pa 2.2 Commercial and Industrial Premises including recycling 240L Refuse Bin collected weekly and 240L Recycling Bin collected fortnightly \$335 pa 3. Pursuant to section 67 of the Waste avoidance and Resources Recovery Act 2007, and section 6.16 of the Local Government Act 1995 Council adopt the following charges for the deposit of domestic and commercial waste (inclusive of GST where applicable): **Refuse Site after Hours Access Fee (unsupervised)** \$130.00 **Refuse Site after Hours Access Fee (supervised)** \$115.00 Burial of Hazardous Waste (per m³) \$165.00 Building Rubble (per m³) \$ 57.00 Green Waste – Non-Residents (per m³) \$ 13.50 Septic Waste (per m³) as per licence \$ 26.00 Contaminated or unsorted mixed loads (per m³) \$ 87.50 CARRIED 7/0

Part F – Elected Members Fees and Charges

Voting Requirements Absolute Majority Required

Г

Recom	mendation and Council Decision			
13164	Moved: Cr Narducci	Seconded: Cr Hotham		
1.	1. Pursuant to section 5.99 of the <i>Local Government Act 1995</i> and regulation 34 of the <i>Local Government (Administration) Regulations 1996</i> , Council adopts the following annual fees for payment of elected members in lieu of individual meeting fees:			
•	President Deputy President Councillors	\$10,000 \$ 4,400 \$ 4,000		
2. Pursuant to section 5.98(5) of the <i>Local Government Act 1995</i> and regulation 33 of the <i>Local Government (Administration) Regulations 1996</i> , Council adopts the following annual local government allowance to be paid in addition to the annual meeting allowance:				
•	President	\$1,200		
3.	of the Local Government (Adminis	<i>ocal Government Act 1995</i> and regulations 33A <i>stration) Regulations 1996</i> , Council adopts the t allowance to be paid in addition to the annual		
•	Deputy President	\$300		
	CARRIED 7/0			

Part G – Material Variance Reporting for 2022/2023

Voting Requirements Absolute Majority Required

Recommendation and Council Decision

13165 Moved: Cr Oliveri

Seconded: Cr Wood

In accordance with regulation 34 (5) of the *Local Government (Financial Management) Regulations 1996*, and AASB 1031 Materiality, the level to be used in statements of financial activity in 2022/2023 for reporting material variances shall be 10% and \$5,000, whichever is the greater.

CARRIED 7/0

Part H – Early Payment Incentive Prize

Voting Requirements Simple Majority Required

Recommendation and Council Decision

13166 Moved: Cr Hotham

Seconded: Cr Oliveri

That entry into the Early Payment of Rates competition be offered to ratepayers who have paid in full all rates and charges within 35 days of issue (26 September 2022) and that the draw be conducted at the 19 October 2022 Ordinary Council meeting following the close of the competition.

That entry into the Early Payment of Rates competition prizes offered be made up of:

- First Prize \$350 Savings Account from the Pingelly Brookton Community Bank
- Second Prize \$300 Stephen & Dannielle Keatley of Keatley Wool and Livestock
- Third Prize \$200 cash from Matthews Realty Pty Ltd
- Fourth Prize \$100 Pingelly Gift Card

CARRIED 7/0

ANNUAL BUDGET

FOR THE YEAR ENDED 30 JUNE 2023

LOCAL GOVERNMENT ACT 1995

TABLE OF CONTENTS

Statement of Comprehensive Income by Nature or Type	2
Statement of Cash Flows	3
Rate Setting Statement	4
Index of Notes to the Budget	6

SHIRE'S VISION

Pingelly, a sustainable community, where a natural beauty and economic diversity provides opportunities for all.

SHIRE OF PINGELLY STATEMENT OF COMPREHENSIVE INCOME BY NATURE OR TYPE FOR THE YEAR ENDED 30 JUNE 2023

		2022/23	2021/22	2021/22
	NOTE	Budget	Actual	Budget
Devenue		\$	\$	\$
Revenue	$\mathcal{O}(\mathbf{a})$	2 220 002	0 004 074	2 220 246
Rates	2(a) 11	2,330,002	2,234,271	2,229,216
Operating grants, subsidies and contributions	14	851,786 389,449	2,323,154	1,197,984
Fees and charges			340,163	346,754
Interest earnings Other revenue	12(a) 12(b)	34,740	33,396	31,391
Other revenue	12(b)	118,762	245,341	77,284
Evenence		3,724,739	5,176,325	3,882,629
Expenses		(1 790 205)	(1 700 700)	(1 952 024)
Employee costs Materials and contracts		(1,789,205)	(1,789,782)	(1,852,934)
		(1,876,874)	(1,284,310)	(1,612,092)
Utility charges Depreciation on non-current assets	c	(166,869)	(167,058)	(164,138)
-	6 12(1)	(2,574,810)	(2,582,058)	(2,608,552)
Interest expenses	12(d)	(103,356)	(108,636)	(117,916)
Insurance expenses		(203,088)	(193,974)	(191,769)
Other expenditure		(105,444)	(77,142)	(108,833)
		(6,819,646)	(6,202,960)	(6,656,234)
		(3,094,907)	(1,026,635)	(2,773,605)
Non-operating grants, subsidies and				
contributions	11	2,885,480	1,670,308	1,394,658
Profit on asset disposals	5(b)	0	24,760	25,050
Loss on asset disposals	5(b)	(5,000)	(2,690)	(5,000)
		2,880,480	1,692,378	1,414,708
Net result for the period		(214,427)	665,743	(1,358,897)
Other comprehensive income				
Items that will not be reclassified subsequently to profit or I	oss			2
Changes in asset revaluation surplus		0	3,602,718	0
Total other comprehensive income for the period		0	3,602,718	0
Total comprehensive income for the period		(214,427)	4,268,461	(1,358,897)
Total completionsive medine for the period		(217,727)	7,200,701	(1,000,007)

This statement is to be read in conjunction with the accompanying notes.

SHIRE OF PINGELLY STATEMENT OF CASH FLOWS FOR THE YEAR ENDED 30 JUNE 2023

	NOTE	2022/23 Budget	2021/22 Actual	2021/22 Budget
		\$	\$	\$
CASH FLOWS FROM OPERATING ACTIVITIES				
Receipts		0.000.000	0.400.004	0.004.040
Rates		2,380,002	2,196,334	2,234,216
Operating grants, subsidies and contributions		799,428	2,694,019	1,123,266
Fees and charges		389,449	340,163	346,754
Interest received		34,740	33,396	31,391
Goods and services tax received		221,896	227,544	393,698
Other revenue		118,762	245,341	77,284
Poymente		3,944,277	5,736,797	4,206,609
Payments		(1,789,205)	(1,762,290)	(1,852,934)
Employee costs		(1,661,874)	(1,467,772)	(1,852,954) (1,507,092)
Materials and contracts		(1,001,874)	(1,407,772)	, ,
Utility charges			(· · /	(164,138) (117,916)
Interest expenses		(103,356)	(109,029)	(
Insurance paid		(203,088)	(193,974)	(191,769)
Goods and services tax paid		(221,896)	(221,896)	(393,698)
Other expenditure		(105,444)	(77,142)	(108,833)
		(4,251,732)	(3,999,161)	(4,336,380)
Net cash provided by (used in) operating activities	4	(307,455)	1,737,636	(129,771)
CASH FLOWS FROM INVESTING ACTIVITIES				
Payments for purchase of property, plant & equipment	5(a)	(1,226,232)	(764,995)	(630,016)
Payments for construction of infrastructure	5(a)	(1,778,432)	(848,886)	(1,169,138)
Non-operating grants, subsidies and contributions	- ()	2,521,377	2,016,187	1,394,658
Proceeds from sale of property, plant and equipment	5(b)	12,000	57,327	62,000
Proceeds on financial assets at amortised cost - self	0(12)	,	- ,-	- ,
supporting loans	7(a)	19,920	17,260	18,692
Net cash provided by (used in) investing activities	()	(451,367)	476,893	(323,804)
CASH FLOWS FROM FINANCING ACTIVITIES	7(-)	(1 006 070)	(175 000)	(175.004)
Repayment of borrowings	7(a)	(1,226,872)	(175,092)	(175,091)
Principal elements of lease payments	8	(107,879)	(95,308)	(144,508)
Proceeds on disposal of financial assets at amortised cost - term deposits		0	195,090	(511 105)
				(511,105)
Net cash provided by (used in) financing activities		(1,334,751)	(75,310)	(830,704)
Net increase (decrease) in cash held		(2,093,573)	2,139,219	(1,284,279)
Cash at beginning of year		3,460,955	1,321,736	1,321,737
Cash and cash equivalents at the end of the year	4	1,367,382	3,460,955	37,458

This statement is to be read in conjunction with the accompanying notes.

SHIRE OF PINGELLY RATE SETTING STATEMENT FOR THE YEAR ENDED 30 JUNE 2023

NOTE Budget Actual S \$ OPERATING ACTIVITIES \$ Net current assets at start of financial year - surplus/(deficit) 3 2.084.157 1.319.560 Revenue from operating activities (excluding rates) 2.084.157 1.319.560 Specified area and ex gratia rates 2(a)(ii) 2.35 2.17 Operating grants, subsidies and contributions 11 851.786 2.323.154 Fees and charges 14 389.449 340.163 Interest earnings 12(a) 34.740 33.396 Other revenue 12(b) 118.762 245.341 Gain on revaluation financial asset at FV through P & L 0 0 0 Profit on asset disposals 5(b) 0 24.760 1.394.972 2.967.031 Employee costs (1.789.205) (1.789.782) 1.484.310) 1166.669 (167.058) 1.670.588 Depreciation on non-current assets 6 (2.574.810) (2.582.058) 1.1670.581 1.08.636) 1.08.636) 1.08.636) 1.08.636) 1.08.6	2021/22 Budget \$ 1,319,560 1,319,560 0 1,197,984 346,754 31,391 77,284 0 25,050 1,678,463 (1,852,934) (1,612,092) (164,138) (2,608,552) (117,916) (191,769) (400,922)
S \$ OPERATING ACTIVITIES Net current assets at start of financial year - surplus/(deficit) 3 2,084,157 1,319,560 Revenue from operating activities (excluding rates) 2(a)(ii) 235 217 Operating grants, subsidies and contributions 11 851,786 2,323,154 Fees and charges 14 389,449 340,163 Interest earnings 12(a) 34,740 33,396 Other revenue 12(b) 118,762 245,341 Gain on revaluation financial asset at FV through P & L 0 0 0 Profit on asset disposals 5(b) 0 24,760 1,394,972 2,967,031 Expenditure from operating activities 11,394,972 2,967,031 1,876,874) (1,284,310) (166,869) (167,058) Depreciation on non-current assets 6 (2,574,810) (2,582,058) (108,356) (108,356) (108,356) (108,356) (108,356) (108,356) (108,356) (108,356) (108,356) (108,356) (203,088) (193,974) (105,444) (77,142) (2,509,010 <th>\$ 1,319,560 1,319,560 0 1,197,984 346,754 31,391 77,284 0 25,050 1,678,463 (1,852,934) (1,612,092) (164,138) (2,608,552) (117,916) (191,769)</th>	\$ 1,319,560 1,319,560 0 1,197,984 346,754 31,391 77,284 0 25,050 1,678,463 (1,852,934) (1,612,092) (164,138) (2,608,552) (117,916) (191,769)
OPERATING ACTIVITIES Net current assets at start of financial year - surplus/(deficit) 3 2,084,157 1,319,560 Revenue from operating activities (excluding rates) 2(a)(ii) 235 217 Specified area and ex gratia rates 2(a)(ii) 235 217 Operating grants, subsidies and contributions 11 851,786 2.32,154 Fees and charges 14 389,449 340,163 Interest earnings 12(a) 34,740 33,396 Other revenue 12(b) 118,762 245,341 Gain on revaluation financial asset at FV through P & L 0 0 0 Profit on asset disposals 5(b) 0 24,760 1,394,972 2,967,031 Expenditure from operating activities (1,789,205) (1,789,782) (1,789,782) (1,789,782) (1,789,782) Interest expenses 12(d) (103,356) (108,636) (108,636) (108,636) (108,636) (108,636) (108,636) (108,636) (108,636) (108,636) (108,636) (108,636) (108,636) (108,636) (108,636)	1,319,560 1,319,560 0 1,197,984 346,754 31,391 77,284 0 25,050 1,678,463 (1,852,934) (1,612,092) (164,138) (2,608,552) (117,916) (191,769)
Net current assets at start of financial year - surplus/(deficit) 3 2,084,157 1,319,560 Revenue from operating activities (excluding rates) 2,084,157 1,319,560 2,084,157 1,319,560 Specified area and ex gratia rates 2(a)(ii) 235 217 Operating grants, subsidies and contributions 11 851,786 2,323,154 Fees and charges 14 389,449 340,163 Interest earnings 12(a) 34,740 33,396 Other revenue 12(b) 118,762 245,341 Gain on revaluation financial asset at FV through P & L 0 0 0 Profit on asset disposals 5(b) 0 24,760 0 Itility charges (1,789,205) (1,789,782) 1,394,972 2,967,031 Expenditure from operating activities (1,876,874) (1,284,310) 11 1,284,310) Utility charges (166,869) (167,058) (167,058) (167,058) Depreciation on non-current assets 6 (2,574,810) (2,582,058) (104,63,836) Insurance e	1,319,560 0 1,197,984 346,754 31,391 77,284 0 25,050 1,678,463 (1,852,934) (1,612,092) (164,138) (2,608,552) (117,916) (191,769)
Revenue from operating activities (excluding rates) 2,084,157 1,319,560 Specified area and ex gratia rates 2(a)(ii) 235 217 Operating grants, subsidies and contributions 11 851,786 2,323,154 Fees and charges 14 389,449 340,163 Interest earnings 12(a) 34,740 33,396 Other revenue 12(b) 118,762 245,341 Gain on revaluation financial asset at FV through P & L 0 0 0 Profit on asset disposals 5(b) 0 24,760 1,394,972 2,967,031 Expenditure from operating activities 5(b) 0	1,319,560 0 1,197,984 346,754 31,391 77,284 0 25,050 1,678,463 (1,852,934) (1,612,092) (164,138) (2,608,552) (117,916) (191,769)
Revenue from operating activities (excluding rates) 2(a)(ii) 235 217 Operating grants, subsidies and contributions 11 851,786 2,323,154 Fees and charges 14 389,449 340,163 Interest earnings 12(a) 34,740 33,396 Other revenue 12(b) 118,762 245,341 Gain on revaluation financial asset at FV through P & L 0 0 0 Profit on asset disposals 5(b) 0 24,760 1,394,972 2,967,031 Expenditure from operating activities 11,876,874 (1,284,310) 116,6869 (167,058) Depreciation on non-current assets 6 (2,574,810) (2,582,058) 118,762 Interest expenses 12(d) (103,356) (108,636) 113,974) Other expenditure (105,444) (77,142) Loss on asset disposals 5(b) (5,000) (2,690) Non-cash amounts excluded from operating activities 3(b) 2,579,810 2,559,988 Amount attributable to operating activities 3(b) 2,579,810 2,55	0 1,197,984 346,754 31,391 77,284 0 25,050 1,678,463 (1,852,934) (1,612,092) (164,138) (2,608,552) (117,916) (191,769)
Specified area and ex gratia rates 2(a)(ii) 235 217 Operating grants, subsidies and contributions 11 851,786 2,323,154 Fees and charges 14 339,449 340,163 Interest earnings 12(a) 34,740 33,396 Other revenue 12(b) 118,762 245,341 Gain on revaluation financial asset at FV through P & L 0 0 0 Profit on asset disposals 5(b) 0 24,760 Expenditure from operating activities (1,789,205) (1,789,782) Materials and contracts (1,876,874) (1,284,310) Utility charges (166,869) (167,058) Depreciation on non-current assets 6 (2,574,810) (2,582,058) Interest expenses 12(d) (103,356) (108,636) Insurance expenses (203,088) (193,974) (204,088) (193,974) Other expenditure (105,444) (77,142) (205,080) (6,822,646) (6,205,650) Non-cash amounts excluded from operating activities 3(b) 2,	1,197,984 346,754 31,391 77,284 0 25,050 1,678,463 (1,852,934) (1,612,092) (164,138) (2,608,552) (117,916) (191,769)
Operating grants, subsidies and contributions 11 $851,786$ $2,323,154$ Fees and charges 14 $389,449$ $340,163$ Interest earnings 12(a) $34,740$ $33,396$ Other revenue 12(b) $118,762$ $245,341$ Gain on revaluation financial asset at FV through P & L 0 0 0 Profit on asset disposals 5(b) 0 $24,760$ Expenditure from operating activities 11,876,874) $(1,284,310)$ Utility charges (166,869) (167,058) Depreciation on non-current assets 6 $(2,574,810)$ $(2,582,058)$ Interest expenses 12(d) (103,356) (108,636) Insurance expenses 12(d) (103,356) (108,636) Insurance expenses 5(b) $(6,824,646)$ $(6,205,650)$ Non-cash amounts excluded from operating activities $3(b)$ $2,579,810$ $2,559,988$ Amount attributable to operating activities $3(b)$ $2,579,810$ $2,559,988$ Non-operating grants, subsidies and contributions 11 $2,885,480$ $1,670,308$	1,197,984 346,754 31,391 77,284 0 25,050 1,678,463 (1,852,934) (1,612,092) (164,138) (2,608,552) (117,916) (191,769)
Fees and charges 14 389,449 340,163 Interest earnings 12(a) 34,740 33,396 Other revenue 12(b) 118,762 245,341 Gain on revaluation financial asset at FV through P & L 0 0 Profit on asset disposals 5(b) 0 24,760 Expenditure from operating activities 11,394,972 2,967,031 Employee costs (1,789,205) (1,789,782) Materials and contracts (167,058) (166,869) Utility charges (166,869) (167,058) Depreciation on non-current assets 6 (2,574,810) (2,582,058) Interest expenses 12(d) (103,356) (108,636) Insurance expenses 12(d) (103,356) (108,636) Insurance expenses 5(b) (5,000) (2,690) Other expenditure (105,444) (77,142) (205,650) Non-cash amounts excluded from operating activities 3(b) 2,559,988 (60,929 INVESTING ACTIVITIES Non-operating grants, subsidies and contributions 11 2,885,480 1,670,308	346,754 31,391 77,284 0 25,050 1,678,463 (1,852,934) (1,612,092) (164,138) (2,608,552) (117,916) (191,769)
Interest earnings 12(a) 34,740 33,396 Other revenue 12(b) 118,762 245,341 Gain on revaluation financial asset at FV through P & L 0 0 Profit on asset disposals 5(b) 0 24,760 Expenditure from operating activities 1,394,972 2,967,031 Employee costs (1,789,205) (1,789,782) Materials and contracts (1,876,874) (1,284,310) Utility charges (166,869) (167,058) Depreciation on non-current assets 6 (2,574,810) (2,582,058) Interest expenses 12(d) (103,356) (108,636) Insurance expenses 12(d) (105,444) (77,142) Loss on asset disposals 5(b) (5,000) (2,690) Non-cash amounts excluded from operating activities 3(b) 2,579,810 2,559,988 Amount attributable to operating activities 3(b) 2,579,810 2,559,988 Non-operating grants, subsidies and contributions 11 2,885,480 1,670,308	31,391 77,284 0 25,050 1,678,463 (1,852,934) (1,612,092) (164,138) (2,608,552) (117,916) (191,769)
Other revenue 12(b) 118,762 245,341 Gain on revaluation financial asset at FV through P & L 0 0 0 Profit on asset disposals 5(b) 0 24,760 Expenditure from operating activities 1,394,972 2,967,031 Expenditure from operating activities (1,789,205) (1,789,782) Materials and contracts (1,876,874) (1,284,310) Utility charges (166,869) (167,058) Depreciation on non-current assets 6 (2,574,810) (2,582,058) Interest expenses 12(d) (103,356) (108,636) Insurance expenses (203,088) (193,974) (2,690) Other expenditure (105,444) (77,142) (105,444) (77,142) Loss on asset disposals 5(b) (6,824,646) (6,205,650) (6,824,646) (6,205,650) Non-cash amounts excluded from operating activities 3(b) 2,579,810 2,559,988 Amount attributable to operating activities 11 2,885,480 1,670,308	77,284 0 25,050 1,678,463 (1,852,934) (1,612,092) (164,138) (2,608,552) (117,916) (191,769)
Gain on revaluation financial asset at FV through P & L 0 0 Profit on asset disposals 5(b) 0 24,760 Expenditure from operating activities 1,394,972 2,967,031 Employee costs (1,789,205) (1,789,782) Materials and contracts (1,876,874) (1,284,310) Utility charges (166,869) (167,058) Depreciation on non-current assets 6 (2,574,810) (2,582,058) Interest expenses 12(d) (103,356) (108,636) Insurance expenses (203,088) (193,974) (16,824,646) (6,205,650) Non-cash amounts excluded from operating activities 3(b) 2,579,810 2,559,988 Amount attributable to operating activities 3(b) 2,579,810 2,559,988 Non-operating grants, subsidies and contributions 11 2,885,480 1,670,308	0 25,050 1,678,463 (1,852,934) (1,612,092) (164,138) (2,608,552) (117,916) (191,769)
Profit on asset disposals 5(b) 0 24,760 Expenditure from operating activities (1,789,205) (1,789,782) Employee costs (1,876,874) (1,284,310) Utility charges (166,869) (167,058) Depreciation on non-current assets 6 (2,574,810) (2,582,058) Interest expenses 12(d) (103,356) (108,636) Insurance expenses (203,088) (193,974) (2,690) Other expenditure (105,444) (77,142) (2,690) Loss on asset disposals 5(b) (5,000) (2,690) Non-cash amounts excluded from operating activities 3(b) 2,579,810 2,559,988 Amount attributable to operating activities 3(b) 2,579,810 2,559,988 Non-operating grants, subsidies and contributions 11 2,885,480 1,670,308	25,050 1,678,463 (1,852,934) (1,612,092) (164,138) (2,608,552) (117,916) (191,769)
Expenditure from operating activities 1,394,972 2,967,031 Employee costs (1,789,205) (1,789,782) Materials and contracts (1,876,874) (1,284,310) Utility charges (166,869) (167,058) Depreciation on non-current assets 6 (2,574,810) (2,582,058) Interest expenses 12(d) (103,356) (108,636) Insurance expenses (203,088) (193,974) (105,444) (77,142) Loss on asset disposals 5(b) (5,000) (2,690) (6,824,646) (6,205,650) Non-cash amounts excluded from operating activities 3(b) 2,579,810 2,559,988 Amount attributable to operating activities 11 2,885,480 1,670,308	1,678,463 (1,852,934) (1,612,092) (164,138) (2,608,552) (117,916) (191,769)
Expenditure from operating activities 1,394,972 2,967,031 Employee costs (1,789,205) (1,789,782) Materials and contracts (1,876,874) (1,284,310) Utility charges (166,869) (167,058) Depreciation on non-current assets 6 (2,574,810) (2,582,058) Interest expenses 12(d) (103,356) (108,636) Insurance expenses (203,088) (193,974) (105,444) (77,142) Loss on asset disposals 5(b) (5,000) (2,690) (6,824,646) (6,205,650) Non-cash amounts excluded from operating activities 3(b) 2,579,810 2,559,988 Amount attributable to operating activities 11 2,885,480 1,670,308	(1,852,934) (1,612,092) (164,138) (2,608,552) (117,916) (191,769)
Expenditure from operating activities (1,789,205) (1,789,782) Employee costs (1,876,874) (1,284,310) Materials and contracts (166,869) (167,058) Utility charges 6 (2,574,810) (2,582,058) Interest expenses 12(d) (103,356) (108,636) Insurance expenses (105,444) (77,142) (2,690) Other expenditure (105,444) (77,142) (6,824,646) (6,205,650) Non-cash amounts excluded from operating activities 3(b) 2,579,810 2,559,988 Amount attributable to operating activities 11 2,885,480 1,670,308	(1,612,092) (164,138) (2,608,552) (117,916) (191,769)
Employee costs (1,789,205) (1,789,782) Materials and contracts (1,876,874) (1,284,310) Utility charges (166,869) (167,058) Depreciation on non-current assets 6 (2,574,810) (2,582,058) Interest expenses 12(d) (103,356) (108,636) Insurance expenses (100,100) (105,444) (77,142) Loss on asset disposals 5(b) (5,000) (2,690) Non-cash amounts excluded from operating activities 3(b) 2,579,810 2,559,988 Amount attributable to operating activities 11 2,885,480 1,670,308	(1,612,092) (164,138) (2,608,552) (117,916) (191,769)
Materials and contracts (1,876,874) (1,284,310) Utility charges (166,869) (167,058) Depreciation on non-current assets 6 (2,574,810) (2,582,058) Interest expenses 12(d) (103,356) (108,636) Insurance expenses 12(d) (105,444) (77,142) Coss on asset disposals 5(b) (5,000) (2,690) Non-cash amounts excluded from operating activities 3(b) 2,579,810 2,559,988 Amount attributable to operating activities 3(b) 2,579,810 2,559,988 INVESTING ACTIVITIES 11 2,885,480 1,670,308	(164,138) (2,608,552) (117,916) (191,769)
Utility charges (166,869) (167,058) Depreciation on non-current assets 6 (2,574,810) (2,582,058) Interest expenses 12(d) (103,356) (108,636) Insurance expenses (203,088) (193,974) (105,444) (77,142) Cother expenditure (105,444) (77,142) (105,444) (77,142) Loss on asset disposals 5(b) (5,000) (2,690) (6,824,646) (6,205,650) Non-cash amounts excluded from operating activities 3(b) 2,579,810 2,559,988 Amount attributable to operating activities 3(b) 2,579,810 2,559,988 INVESTING ACTIVITIES 11 2,885,480 1,670,308	(164,138) (2,608,552) (117,916) (191,769)
Depreciation on non-current assets 6 (2,574,810) (2,582,058) Interest expenses 12(d) (103,356) (108,636) Insurance expenses (203,088) (193,974) (105,444) (77,142) Other expenditure (105,444) (77,142) (5,000) (2,690) Loss on asset disposals 5(b) (6,824,646) (6,205,650) Non-cash amounts excluded from operating activities 3(b) 2,579,810 2,559,988 Amount attributable to operating activities 3(b) 2,579,810 2,559,988 INVESTING ACTIVITIES 11 2,885,480 1,670,308	(2,608,552) (117,916) (191,769)
Interest expenses 12(d) (103,356) (108,636) Insurance expenses (203,088) (193,974) Other expenditure (105,444) (77,142) Loss on asset disposals 5(b) (5,000) (2,690) Non-cash amounts excluded from operating activities 3(b) 2,579,810 2,559,988 Amount attributable to operating activities 3(b) (765,707) 640,929 INVESTING ACTIVITIES 11 2,885,480 1,670,308	(117,916) (191,769)
Insurance expenses (203,088) (193,974) Other expenditure (105,444) (77,142) Loss on asset disposals 5(b) (5,000) (2,690) Non-cash amounts excluded from operating activities 3(b) 2,579,810 2,559,988 Amount attributable to operating activities 3(b) (765,707) 640,929 INVESTING ACTIVITIES 11 2,885,480 1,670,308	(191,769)
Other expenditure Loss on asset disposals $(105,444)$ $(77,142)$ Loss on asset disposals $5(b)$ $(105,444)$ $(77,142)$ Non-cash amounts excluded from operating activities $3(b)$ $2,579,810$ $2,559,988$ Amount attributable to operating activities $3(b)$ $2,579,810$ $2,559,988$ INVESTING ACTIVITIES Non-operating grants, subsidies and contributions 11 $2,885,480$ $1,670,308$. ,
Loss on asset disposals5(b)(5,000)(2,690)Non-cash amounts excluded from operating activities3(b)2,579,8102,559,988Amount attributable to operating activities(765,707)640,929INVESTING ACTIVITIES Non-operating grants, subsidies and contributions112,885,4801,670,308	(108,833)
Non-cash amounts excluded from operating activities3(b)2,579,8102,559,988Amount attributable to operating activities3(b)2,579,8102,559,988INVESTING ACTIVITIES Non-operating grants, subsidies and contributions112,885,4801,670,308	(5,000)
Amount attributable to operating activities(765,707)640,929INVESTING ACTIVITIES112,885,4801,670,308	(6,661,234)
Amount attributable to operating activities(765,707)640,929INVESTING ACTIVITIES Non-operating grants, subsidies and contributions112,885,4801,670,308	
INVESTING ACTIVITIESNon-operating grants, subsidies and contributions112,885,4801,670,308	2,588,502
Non-operating grants, subsidies and contributions 11 2,885,480 1,670,308	(1,074,709)
Non-operating grants, subsidies and contributions 11 2,885,480 1,670,308	
	1,394,658
Payments for property, plant and equipment 5(a) (1,226,232) (764,995)	(630,016)
	(1,169,138)
Proceeds from disposal of assets 5(b) 12,000 57,327	62,000
Proceeds from financial assets at amortised cost - self supporting loans 7(a) 19,920 17,260	18,692
Amount attributable to investing activities(a)(a)(87,264)131,014	(323,804)
FINANCING ACTIVITIESRepayment of borrowings7(a)(1,226,872)(175,092)	(175,091)
	(173,091) (144,508)
	(540,804)
	. ,
	29,700
Amount attributable to financing activities(1,476,796)(921,840)	(830,703)
Budgeted deficiency before general rates (2,329,767) (149,897)	(2,229,216)
Estimated amount to be raised from general rates 2(a) 2,329,767 2,234,054	(2,220,210)
Net current assets at end of financial year - surplus/(deficit)302,084,157	2,229,210

This statement is to be read in conjunction with the accompanying notes.

| 4

INDEX OF NOTES TO THE BUDGET

Note 1	Basis of Preparation	6
Note 2	Rates	9
Note 3	Net Current Assets	11
Note 4	Reconciliation of cash	14
Note 5	Fixed Assets	15
Note 6	Asset Depreciation	17
Note 7	Borrowings	18
Note 8	Leases	20
Note 9	Reserves	21
Note 10	Revenue Recognition	22
Note 11	Program Information	23
Note 12	Other Information	24
Note 13	Elected Members Remuneration	25
Note 14	Fees and Charges	26

1 (a) BASIS OF PREPARATION

The annual budget has been prepared in accordance with Australian Accounting Standards (as they apply to local governments and not-for-profit entities) and interpretations of the Australian Accounting Standards Board, and the *Local Government Act 1995* and accompanying regulations.

The *Local Government Act 1995* and accompanying Regulations take precedence over Australian Accounting Standards where they are inconsistent.

The Local Government (Financial Management) Regulations 1996 specify that vested land is a right-of-use asset to be measured at cost. All right-of-use assets (other than vested improvements) under zero cost concessionary leases are measured at zero cost rather than at fair value. The exception is vested improvements on concessionary land leases such as roads, buildings or other infrastructure which continue to be reported at fair value, as opposed to the vested land which is measured at zero cost. The measurement of vested improvements at fair value is a departure from AASB 16 which would have required the Shire to measure any vested improvements at zero cost.

Accounting policies which have been adopted in the preparation of this annual budget have been consistently applied unless stated otherwise. Except for cash flow and rate setting information, the budget has been prepared on the accrual basis and is based on historical costs, modified, where applicable, by the measurement at fair value of selected non-current assets, financial assets and liabilities.

Financial reporting disclosures in relation to assets and liabilities required by the Australian Accounting Standards have not been made unless considered important for the understanding of the budget or required by legislation.

The local government reporting entity

All funds through which the Shire of Pingelly controls resources to carry on its functions have been included in the financial statements forming part of this annual budget.

In the process of reporting on the local government as a single unit, all transactions and balances between those Funds (for example, loans and transfers between Funds) have been eliminated.

All monies held in the Trust Fund are excluded from the financial statements. A separate statement of those monies appears at Note 14 to the annual budget.

2021/22 actual balances

Balances shown in this budget as 2021/22 Actual are estimates as forecast at the time of preparation of the annual budget and are subject to final adjustments.

Budget comparative figures

Unless otherwise stated, the budget comparative figures shown in the budget relate to the original budget estimate for the relevant item of disclosure.

Comparative figures

Where required, comparative figures have been adjusted to conform with changes in presentation for the current financial year.

Initial application of accounting standards

During the budget year, the below revised Australian Accounting Standards and Interpretations are expected to be compiled, become mandatory and be applicable to its operations.

- AASB 2020-3 Amendments to Australian Accounting Standards - Annual Improvements 2018-2020 and Other Amendments

- AASB 2020-6 Amendments to Australian Accounting Standards - Classification of Liabilities as Current or Non-current - Deferral of Effective Date

It is not expected these standards will have an impact on the annual budget.

New accounting standards for application in future years

The following new accounting standards will have application to local government in future years:

- AASB 2021-2 Amendments to Australian Accounting Standards - Disclosure of Accounting Policies or Definition of Accounting Estimates

- AASB 2021-6 Amendments to Australian Accounting Standards - Disclosure of Accounting Policies: Tier 2 and Other Australian Accounting Standards

It is not expected these standards will have an impact on the annual budget.

Judgements, estimates and assumptions

The preparation of the annual budget in conformity with Australian Accounting Standards requires management to make judgements, estimates and assumptions that effect the application of policies and reported amounts of assets and liabilities, income and expenses.

The estimates and associated assumptions are based on historical experience and various other factors that are believed to be reasonable under the circumstances; the results of which form the basis of making the judgements about carrying values of assets and liabilities that are not readily apparent from other sources. Actual results may differ from these estimates.

The balances, transactions and disclosures impacted by accounting estimates are as follows:

- estimated fair value of certain financial assets
- estimation of fair values of land and buildings and investment property
 impairment of financial assets
- estimation uncertainties and judgements made in relation to lease accounting
 estimated useful life of assets

Rounding off figures

All figures shown in this statement are rounded to the nearest dollar.

1 (b) KEY TERMS AND DEFINITIONS - NATURE OR TYPE

REVENUES

RATES

All rates levied under the *Local Government Act 1995*. Includes general, differential, specified area rates, minimum rates, interim rates, back rates, ex-gratia rates, less discounts and concessions offered. Exclude administration fees, interest on instalments, interest on arrears, service charges and sewerage rates.

SERVICE CHARGES

Service charges imposed under Division 6 of Part 6 of the *Local Government Act 1995.* Regulation 54 of the *Local Government (Financial Management) Regulations 1996* identifies these as television and radio broadcasting, underground electricity and neighbourhood surveillance services.

Excludes rubbish removal charges. Interest and other items of a similar nature received from bank and investment accounts, interest on rate instalments, interest on rate arrears and interest on debtors.

PROFIT ON ASSET DISPOSAL

Profit on the disposal of assets including gains on the disposal of long term investments. Losses are disclosed under the expenditure classifications.

OPERATING GRANTS, SUBSIDIES AND CONTRIBUTIONS

Refer to all amounts received as grants, subsidies and contributions that are not non-operating grants.

NON-OPERATING GRANTS, SUBSIDIES AND CONTRIBUTIONS

Amounts received specifically for the acquisition, construction of new or the upgrading of non-current assets paid to a local government, irrespective of whether these amounts are received as capital grants, subsidies, contributions or donations.

FEES AND CHARGES

Revenue (other than service charges) from the use of facilities and charges made for local government services, sewerage rates, rentals, hire charges, fee for service, photocopying charges, licences, sale of goods or information, fines, penalties and administration fees. Local governments may wish to disclose more detail such as rubbish collection fees, rental of property, fines and penalties, other fees and charges.

INTEREST EARNINGS

Interest and other items of a similar nature received from bank and investment accounts, interest on rate instalments, interest on rate arrears and interest on debtors.

OTHER REVENUE / INCOME

Other revenue, which can not be classified under the above headings, includes dividends, discounts, and rebates. Reimbursements and recoveries should be separated by note to ensure the correct calculation of ratios.

EXPENSES EMPLOYEE COSTS

fringe benefit tax, etc.

All costs associated with the employment of person such as salaries, wages, allowances, benefits such as vehicle and housing, superannuation, employment expenses, removal expenses, relocation expenses, worker's compensation insurance, training costs, conferences safety expenses, medical examinations,

MATERIALS AND CONTRACTS

All expenditures on materials, supplies and contracts not classified under other headings. These include supply of goods and materials, legal expenses, consultancy, maintenance agreements, communication expenses, advertising expenses, membership, periodicals, publications, hire expenses, rental, leases, postage and freight etc. Local governments may wish to disclose more detail such as contract services, consultancy, information technology, rental or lease expenditures.

UTILITIES (GAS, ELECTRICITY, WATER, ETC.)

Expenditures made to the respective agencies for the provision of power, gas or water. Exclude expenditures incurred for the reinstatement of roadwork on behalf of these agencies.

INSURANCE

All insurance other than worker's compensation and health benefit insurance included as a cost of employment.

LOSS ON ASSET DISPOSAL

Loss on the disposal of fixed assets includes loss on disposal of long term investments.

DEPRECIATION ON NON-CURRENT ASSETS

Depreciation and amortisation expense raised on all classes of assets.

INTEREST EXPENSES

Interest and other costs of finance paid, including costs of finance for loan debentures, overdraft accommodation and refinancing expenses.

OTHER EXPENDITURE

Statutory fees, taxes, provision for bad debts, member's fees or State taxes. Donations and subsidies made to community groups.

1 (c) KEY TERMS AND DEFINITIONS - REPORTING PROGRAMS

In order to discharge its responsibilities to the community, Council has developed a set of operational and financial objectives. These objectives have been established both on an overall basis, reflected by the Shire's Community Vision, and for each of its broad activities/programs.

by the Shire's Community vision, and for each of its bro	ad additics/programs.
OBJECTIVE Governance	ACTIVITIES
Effective leadership and Governance.	Administration and operation of facilities and services to members of Council: other costs that relate to the tasks of assisting elected members and ratepayers on matters which do not concern specific Council services
General purpose funding	
A financially sustainable Shire.	Rates, general purpose government grants and interest revenue.
Law, order, public safety	
A safe community.	Fire prevention, animal control and assistance to emergency services.
Health	
Health and family support services that are accessible and meet the needs of the community.	Food quality control, provision of doctor services.
Education and welfare	
Quality of life for the aged and disables.	Maintenance of a daycare centre and assistance to the provision of aged
Development and participation of young people.	care accommodation.
Community amenities	
Appropriate development which is diverse in nature and protects local heritage.	Rubbish and recyclables collection and disposal services, operation of the refuse site, administration of the town planning scheme, mainteance of the cemetery, maintenance of the public toilets and maintenance of the storm water drainage.
Recreation and culture	
Access to recreation, sporting and leisure opportunities.	Maintenance of the Town Hall, Pingelly Recreation and Cultural Centre, recreation ground, swimming pool complex, reserves, operation of the library together with support of cultural events.
Transport	
Safe and reliable transport infrastructure.	Construction and maintenance of streets, roads, bridges, cleaning and lighting of streets and depot maintenance.
Economic services	
Support the promotion and marketing of local	The regulation and provision of building control, control of noxious weeds
businesses and tourism initiatives.	and vermin, standpipe water supplies and area promotion.
Other property and services	
Provide support services for works and plant operations.	Private works operations, plant repairs and operation costs.

2. RATES AND SERVICE CHARGES

(a) Rating Information			Number		2022/23 Budgeted	2022/23 Budgeted	2022/23 Budgeted	2022/23 Budgeted	2021/22 Actual	2021/22 Budget
Rate Description	Basis of valuation	Rate in	of properties	Rateable value	rate revenue	interim rates	back rates	total revenue	total revenue	total revenue
······		\$	p. op 0	\$	\$	\$	\$	\$	\$	\$
(i) Differential general rates or g	eneral rates									
GRV - Residential	Gross rental Valuations	0.13417	318	3,624,452	486,282	0	0	486,282	467,920	465,294
GRV - Rural Residential	Gross rental Valuations	0.13417	65	807,924	108,397	0	0	108,397	104,215	104,215
GRV - Commercial Industrial	Gross rental Valuations	0.13417	28	396,080	53,141	0	0	53,141	51,075	51,075
GRV - Townsites	Gross rental Valuations	0.13417	12	144,560	19,395	0	0	19,395	18,641	18,641
UV - Broadacre Rural	Unimproved valuations	0.00855	232	173,853,000	1,486,791	0	0	1,486,791	1,419,303	1,417,091
Sub-Total			655	178,826,016	2,154,006	0	0	2,154,006	2,061,154	2,056,316
		Minimum								
Minimum payment		\$								
GRV - Residential	Gross rental Valuations	993	62	85,646	61,566	0	0	61,566	58,900	58,900
GRV - Rural Residential	Gross rental Valuations	993	24	56,220	23,832	0	0	23,832	21,850	21,850
GRV - Commercial Industrial	Gross rental Valuations	993	14	58,080	13,902	0	0	13,902	13,300	13,300
GRV - Townsites	Gross rental Valuations	993	8	17,185	7,944	0	0	7,944	7,600	7,600
UV - Broadacre Rural	Unimproved valuations	993	69	5,157,530	68,517	0	0	68,517	71,250	71,250
Sub-Total			177	5,374,661	175,761	0	0	175,761	172,900	172,900
				194 000 677	0.000.767	0	0	0 000 767	2 224 054	2 220 246
Total and write all from your	and waters		832	184,200,677	2,329,767	0	0	, ,	2,234,054	2,229,216
Total amount raised from ger	ieral rates							2,329,767	2,234,054	2,229,216
(ii) Specified area and ex gratia r	rates									
Ex-gratia rates										
Ex-gratia rates				0	0	0	0	235	217	0
Total ex-gratia rates			_	0	0	0	0	235	217	0
Total rates								2,330,002	2,234,271	2,229,216

All land (other than exempt land) in the Shire of Pingelly is rated according to its Gross Rental Value (GRV) in townsites or Unimproved Value (UV) in the remainder of the Shire of Pingelly.

The general rates detailed for the 2022/23 financial year have been determined by Council on the basis of raising the revenue required to meet the deficiency between the total estimated expenditure proposed in the budget and the estimated revenue to be received from all sources other than rates and also considering the extent of any increase in rating over the level adopted in the previous year.

The minimum rates have been determined by Council on the basis that all ratepayers must make a reasonable contribution to the cost of local government services/facilities.

2. RATES AND SERVICE CHARGES (CONTINUED)

(b) Interest Charges and Instalments - Rates and Service Charges

The following instalment options are available to ratepayers for the payment of rates and service charges.

Instalment options	Date due	Instalment plan admin charge	Instalment plan interest rate	Unpaid rates interest rates	
		\$	%	%	
Option one					
Single full payment	26/09/2022	0	0.0%	7.0%	
Option two					
First instalment	26/09/2022	0	5.5%	7.0%	
Second instalment	31/01/2023	10	5.5%	7.0%	
Option three					
First instalment	26/09/2022	0	5.5%	7.0%	
Second instalment	29/11/2022	10	5.5%	7.0%	
Third instalment	31/01/2023	10	5.5%	7.0%	
Fourth instalment	4/04/2023	10	5.5%	7.0%	
			2022/23 Budget	2021/22 Actual	2021/22 Budget
			revenue	revenue	revenue
			\$	\$	\$
Instalment plan admin ch	-		4,500		4,500
Instalment plan interest e	arned		8,254	4 8,392	7,750
Interest on ESL		800		800	
Interest on deferred rates		450		200	
Unpaid rates and service	charge interest earne	d	12,972		12,180
			26,976	§ 25,428	25,430

3. NET CURRENT ASSETS

		2022/23 Budget	2021/22 Actual	2021/22 Budget
	Note	30 June 2023	30 June 2022	30 June 2022
		\$	\$	\$
(a) Composition of estimated net current assets				
Current assets				
Cash and cash equivalents - unrestricted	4	3,066	1,797,223	37,458
Cash and cash equivalents - restricted	4	1,364,316	1,663,732	0
Financial assets - unrestricted		6,432	6,432	5,000
Financial assets - restricted	4	0	0	706,194
Receivables		315,923	390,923	363,298
Inventories		18,986	18,986	3,378
		1,708,723	3,877,296	1,115,328
Less: current liabilities				
Trade and other payables		(363,713)	(148,713)	(404,135)
Contract liabilities		(50,000)	(127,358)	0
Unspent non-operating grants, subsidies and contributions liability		(300,000)	(664,103)	
Lease liabilities	8	(92,859)	(92,859)	(280,499)
Employee provisions		(391,552)	(391,552)	(391,607)
Other provisions		(25,743)	(25,743)	(25,743)
		(1,223,867)	(1,450,328)	(1,101,984)
Net current assets		484,856	2,426,968	13,344
Less: Total adjustments to net current assets	3.(c)	(484,856)	(342,811)	(13,344)
Net current assets used in the Rate Setting Statement		0	2,084,157	0

3. NET CURRENT ASSETS (CONTINUED)

EXPLANATION OF DIFFERENCE IN NET CURRENT ASSETS AND SURPLUS/(DEFICIT)

Items excluded from calculation of budgeted deficiency When calculating the budget deficiency for the purpose of Section 6.2 (2)(c) of the *Local Government Act 1995* the following amounts have been excluded as provided by *Local Government (Financial Management) Regulation 32* which will not fund the budgeted expenditure.

(b) Non-cash amounts excluded from operating activities

The following non-cash revenue or expenditure has been excluded from amounts attributable to operating activities within the Rate Setting Statement in accordance with <i>Financial Management Regulation 32</i> .	Note	2022/23 Budget 30 June 2023	2021/22 Actual 30 June 2022	2021/22 Budget 30 June 2022
		\$	\$	\$
Adjustments to operating activities				
Less: Profit on asset disposals	5(b)	0	(24,760)	(25,050)
Add: Loss on disposal of assets	5(b)	5,000	2,690	5,000
Add: Depreciation on assets	6	2,574,810	2,582,058	2,608,552
Non cash amounts excluded from operating activities		2,579,810	2,559,988	2,588,502
(c) Current assets and liabilities excluded from budgeted deficiency				
The following current assets and liabilities have been excluded				
from the net current assets used in the Rate Setting Statement				
in accordance with Financial Management Regulation 32 to				
agree to the surplus/(deficit) after imposition of general rates.				
Adjustments to net current assets				
Less: Cash - restricted reserves	9	(988,573)	(846,528)	(706,193)
Less: Current assets not expected to be received at end of year				
- Current portion of self supporting loans receivable		(1,437)	(1,437)	
- Financial assets at Fair Value through profit and loss		(5,000)	(5,000)	(5,000)
Add: Current liabilities not expected to be cleared at end of year				
- Current portion of lease liabilities		92,859	92,859	280,499
- Current portion of employee benefit provisions held in reserve		417,295	417,295	417,350
Total adjustments to net current assets		(484,856)	(342,811)	(13,344)

3 (d) NET CURRENT ASSETS (CONTINUED)

SIGNIFICANT ACCOUNTING POLICIES

CURRENT AND NON-CURRENT CLASSIFICATION

An asset or liability is classified as current if it is expected to be settled within the next 12 months, being the Shire's operational cycle. In the case of liabilities where the Shire does not have the unconditional right to defer settlement beyond 12 months, such as vested long service leave, the liability is classified as current even if not expected to be settled within the next 12 months. Inventories held for trading are classified as current or non-current based on the Shire's intentions to release for sale.

TRADE AND OTHER PAYABLES

Trade and other payables represent liabilities for goods and services provided to the Shire prior to the end of the financial year that are unpaid and arise when the Shire of Pingelly becomes obliged to make future payments in respect of the purchase of these goods and services. The amounts are unsecured, are recognised as a current liability and are normally paid within 30 days of recognition.

PREPAID RATES

Prepaid rates are, until the taxable event has occurred (start of the next financial year), refundable at the request of the ratepayer. Rates received in advance are initially recognised as a financial liability. When the taxable event occurs, the financial liability is extinguished and the Shire recognises revenue for the prepaid rates that have not been refunded.

INVENTORIES

General

Inventories are measured at the lower of cost and net realisable value.

Net realisable value is the estimated selling price in the ordinary course of business less the estimated costs of completion and the estimated costs necessary to make the sale.

Superannuation

The Shire of Pingelly contributes to a number of superannuation funds on behalf of employees.

All funds to which the Shire of Pingelly contributes are defined contribution plans.

LAND HELD FOR RESALE

Land held for development and sale is valued at the lower of cost and net realisable value. Cost includes the cost of acquisition, development, borrowing costs and holding costs until completion of development. Finance costs and holding charges incurred after development is completed are expensed.

Gains and losses are recognised in profit or loss at the time of signing an unconditional contract of sale if significant risks and rewards, and effective control over the land, are passed on to the buyer at this point.

GOODS AND SERVICES TAX (GST)

Revenues, expenses and assets are recognised net of the amount of GST, except where the amount of GST incurred is not recoverable from the Australian Taxation Office (ATO).

Receivables and payables are stated inclusive of GST receivable or payable. The net amount of GST recoverable from, or payable to, the ATO is included with receivables or payables in the statement of financial position.

Cash flows are presented on a gross basis. The GST components of cash flows arising from investing or financing activities which are recoverable from, or payable to, the ATO are presented as operating cash flows.

TRADE AND OTHER RECEIVABLES

Trade and other receivables include amounts due from ratepayers for unpaid rates and service charges and other amounts due from third parties for goods sold and services performed in the ordinary course of business.

Trade receivables are recognised at original invoice amount less any allowances for uncollectible amounts (i.e. impairment). The carrying amount of net trade receivables is equivalent to fair value as it is due for settlement within 30 days.

Trade receivables are held with the objective to collect the contractual cashflows and therefore measures them subsequently at amortised cost using the effective interest rate method.

Due to the short term nature of current receivables, their carrying amount is considered to be the same as their fair value. Non-current receivables are indexed to inflation, any difference between the face value and fair value is considered immaterial.

The Shire applies the AASB 9 simplified approach to measuring expected credit losses using a lifetime expected loss allowance for all trade receivables. To measure the expected credit losses, rates receivable are separated from other trade receivables due to the difference in payment terms and security for rates receivable.

PROVISIONS

Provisions are recognised when the Shire has a present legal or constructive obligation, as a result of past events, for which it is probable that an outflow of economic benefits will result and that outflow can be reliably measured.

Provisions are measured using the best estimate of the amounts required to settle the obligation at the end of the reporting period.

EMPLOYEE BENEFITS

Short-term employee benefits

Provision is made for the Shire's obligations for short-term employee benefits. Short term employee benefits are benefits (other than termination benefits) that are expected to be settled wholly before 12 months after the end of the annual reporting period in which the employees render the related service, including wages, salaries and sick leave. Short-term employee benefits are measured at the (undiscounted) amounts expected to be paid when the obligation is settled.

The Shire's obligations for short-term employee benefits such as wages, salaries and sick leave are recognised as a part of current trade and other payables in the statement of financial position. The Shire's obligations for employees' annual leave and long service leave entitlements are recognised as provisions in the statement of financial position.

CONTRACT LIABILITIES

An entity's obligation to transfer goods or services to a customer for which the entity has received consideration (or the amount is due) from the customer. Grants to acquire or construct recognisable non-financial assets to be controlled by the Shire are recognised as a liability until such time as the Shire satisfies its obligations under the agreement.

| 13

4. RECONCILIATION OF CASH

For the purposes of the Statement of Cash Flows, cash includes cash and cash equivalents, net of outstanding bank overdrafts. Estimated cash at the end of the reporting period is as follows:

	Note	2022/23 Budget	2021/22 Actual	2021/22 Budget
-		\$	\$	\$
Cash at bank and on hand		520,853	2,614,426	37,458
Term deposits		846,529	846,529	0
Total cash and cash equivalents		1,367,382	3,460,955	37,458
Held as				
- Unrestricted cash and cash equivalents	3(a)	3,066	1,797,223	37,458
- Restricted cash and cash equivalents	3(a)	1,364,316	1,663,732	0
		1,367,382	3,460,955	37,458
Restrictions				
The following classes of assets have restrictions				
imposed by regulations or other externally imposed				
requirements which limit or direct the purpose for which				
the resources may be used:				
- Cash and cash equivalents		1,364,316	1,663,732	0
- Restricted financial assets at amortised cost - term deposits	3(a)	0	0	706,193
	0(1)	1,364,316	1,663,732	706,193
		, ,		,
The restricted assets are a result of the following specific				
purposes to which the assets may be used:				
Financially backed reserves	9	988,573	846,528	706,193
Contract liabilities		50,000	127,358	0
Unspent non-operating grants, subsidies and contribution liabilities		300,000	664,103	0
Other provisions		25,743	25,743	0
Deconciliation of not each provided by		1,364,316	1,663,732	706,193
Reconciliation of net cash provided by operating activities to net result				
operating activities to her result				
Net result		(214,427)	665,743	(1,358,897)
Depreciation	6	2,574,810	2,582,058	2,608,552
(Profit)/loss on sale of asset	5(b)	5,000	(22,070)	(20,050)
(Increase)/decrease in receivables		75,000	287,712	325,000
(Increase)/decrease in inventories		0	(5,608)	10,000
(Increase)/decrease in other assets		0	9,662	0
Increase/(decrease) in payables		215,000	(160,417)	95,000 (304,718)
Increase/(decrease) in contract liabilities Increase/(decrease) in unspent non-operating grants		(77,358) (364,103)	50,864 345,879	(394,718)
Non-operating grants, subsidies and contributions		(2,521,377)	(2,016,187)	(1,394,658)
Net cash from operating activities		(307,455)	1,737,636	(1,394,038)
Net cash nom operating activities		(007,400)	1,707,000	(123,111)

SIGNIFICANT ACCOUNTING POLICES

CASH AND CASH EQUIVALENTS

Cash and cash equivalents include cash on hand, cash at bank, deposits available on demand with banks, other short term highly liquid investments that are readily convertible to known amounts of cash and which are subject to an insignificant risk of changes in value and bank overdrafts.

Bank overdrafts are shown as short term borrowings in current liabilities in Note 3 - Net Current Assets.

FINANCIAL ASSETS AT AMORTISED COST The Shire classifies financial assets at amortised cost if both of the following criteria are met:

the asset is held within a business model whose objective is to collect the contractual cashflows, and
the contractual terms give rise to cash flows that are solely payments of principal and interest.

| 14

5. FIXED ASSETS

(a) Acquisition of Assets

The following assets are budgeted to be acquired during the year.

Reporting program

	Governance	Law, order, public safety	Education and welfare	Recreation and culture	Transport	Economic services	2022/23 Budget total	2021/22 Actual total	2021/22 Budget total
Asset class	\$	\$	\$	\$	\$	\$	\$	\$	\$
Property, Plant and Equipment									
Buildings - non-specialised	0	463,414	50,000	240,368	0	50,000	803,782	0	0
Buildings - specialised	0	0	0	0	0	0	0	725,766	561,316
Furniture and equipment	37,150	0	0	0	0	0	37,150	5,134	34,700
Plant and equipment	0	261,300	0	0	124,000	0	385,300	34,095	34,000
	37,150	724,714	50,000	240,368	124,000	50,000	1,226,232	764,995	630,016
Infrastructure									
Infrastructure - roads	0	0	0	0	827,344	0	827,344	599,869	937,673
Infrastructure - footpaths	0	0	0	0	12,244	0	12,244	0	12,215
Infrastructure - parks and ovals	0	0	0	414,194	0	0	414,194	0	0
Infrastructure Other	0	0	0	0	320,000	0	320,000	190,896	219,250
Infrastructure Bridges	0	0	0	0	204,650	0	204,650	58,121	0
	0	0	0	414,194	1,364,238	0	1,778,432	848,886	1,169,138
<u>Right of use assets</u>									
Right of use - plant and equipment	0	0	0	0	0	0	0	0	330,000
	0	0	0	0	0	0	0	0	330,000
Total acquisitions	37,150	724,714	50,000	654,562	1,488,238	50,000	3,004,664	1,613,881	2,129,154

A detailed breakdown of acquisitions on an individual asset basis can be found in the supplementary information attached to this budget document as follows:

SIGNIFICANT ACCOUNTING POLICIES

RECOGNITION OF ASSETS

Assets for which the fair value as at the date of acquisition is under \$5,000 are not recognised as an asset in accordance with *Financial Management Regulation 17A (5)*. These assets are expensed immediately.

Where multiple individual low value assets are purchased together as part of a larger asset or collectively forming a larger asset exceeding the threshold, the individual assets are recognised as one asset and capitalised.

5. FIXED ASSETS

(b) Disposals of Assets

The following assets are budgeted to be disposed of during the year.

	2022/23 Budget Net Book Value	2022/23 Budget Sale Proceeds	2022/23 Budget Profit	2022/23 Budget Loss	2021/22 Actual Net Book Value	2021/22 Actual Sale Proceeds	2021/22 Actual Profit	2021/22 Actual Loss	2021/22 Budget Net Book Value	2021/22 Budget Sale Proceeds	2021/22 Budget Profit	2021/22 Budget Loss
	\$	\$	\$	\$	\$	\$	\$	\$	\$	\$	\$	\$
By Program												
Governance	0	0	0	0	27,477	38,738	13,951	(2,690)	0	0	0	0
Transport	17,000	12,000	0	(5,000)	7,780	18,589	10,809	0	41,950	62,000	25,050	(5,000)
	17,000	12,000	0	(5,000)	35,257	57,327	24,760	(2,690)	41,950	62,000	25,050	(5,000)
By Class												
Property, Plant and Equipment												
Buildings - specialised	0	0	0	0	2,690	0	0	(2,690)	0	0	0	0
Plant and equipment	17,000	12,000	0	(5,000)	32,567	57,327	24,760		41,950	62,000	25,050	(5,000)
	17,000	12,000	0	(5,000)	35,257	57,327	24,760	(2,690)	41,950	62,000	25,050	(5,000)

A detailed breakdown of disposals on an individual asset basis can be found in the supplementary information attached to this budget document

SIGNIFICANT ACCOUNTING POLICIES

GAINS AND LOSSES ON DISPOSAL Gains and losses on disposals are determined by comparing proceeds with the carrying amount. These gains and losses are included in profit or loss in the period which they arise.

6. ASSET DEPRECIATION

	2022/23	2021/22	2021/22
	Budget	Actual	Budget
	\$	\$	\$
By Program			
Governance	101,595	101,152	85,375
Law, order, public safety	45,979	45,304	46,333
Education and welfare	30,336	30,353	39,778
Community amenities	26,579	26,594	24,864
Recreation and culture	494,030	494,567	542,029
Transport	1,714,900	1,715,776	1,711,357
Economic services	54,953	54,982	54,353
Other property and services	106,438	113,330	104,463
	2,574,810	2,582,058	2,608,552
By Class			
Buildings - non-specialised	138,878	138,878	60,000
Buildings - specialised	207,753	207,753	335,000
Furniture and equipment	12,214	12,214	4,000
Plant and equipment	152,301	159,549	170,000
Infrastructure - roads	1,187,186	1,187,186	1,156,552
Infrastructure - footpaths	42,789	42,789	40,000
Infrastructure - kerbs & drainage	216,941	216,941	220,000
Infrastructure Other	328,454	328,454	301,500
Infrastructure Bridges	234,464	234,464	275,000
Right of use - buildings	0	0	6,000
Right of use - plant and equipment	24,995	24,995	20,500
Right of use - furniture and fittings	28,835	28,835	20,000
	2,574,810	2,582,058	2,608,552

SIGNIFICANT ACCOUNTING POLICIES

DEPRECIATION

The depreciable amount of all fixed assets including buildings but excluding freehold land, are depreciated on a straight-line basis over the individual asset's useful life from the time the asset is held ready for use. Leasehold improvements are depreciated over the shorter of either the unexpired period of the lease or the estimated useful life of the improvements.

The assets residual values and useful lives are reviewed, and adjusted if appropriate, at the end of each reporting period.

An asset's carrying amount is written down immediately to its recoverable amount if the asset's carrying amount is greater than its estimated recoverable amount.

Major depreciation periods used for each class of depreciable asset are:

Buildings - non-specialised	5 to 60 years
Buildings - specialised	5 to 50 years
Furniture and equipment	1 to 10 years
Plant and equipment	2 to 50 years
Infrastructure - roads	15 to 80 years
Infrastructure - footpaths	20 to 80 years
Infrastructure - kerbs & drainage	8 to 100 years
Infrastructure - parks and ovals	10 to 75 Years
Infrastructure Other	up to 75 years
Infrastructure Bridges	10 to 65 years
Right of use - buildings	Based on the remaining lease
Right of use - plant and equipment	Based on the remaining lease
Right of use - furniture and fittings	Based on the remaining lease Shire of Pingelly Ordinary Meeting of

AMORTISATION

The depreciable amount of all intangible assets with a finite useful life, are depreciated on a straight-line basis over the individual asset's useful life from the time the asset is held for use.

The assets residual value of intangible assets is considered to be zero and useful live and amortisation method are reviewed at the end of each financial year.

Amortisation is included within Depreciation on non-current assets in the Statement of Comprehensive Income.

| 17

7. INFORMATION ON BORROWINGS

(a) Borrowing repayments

Movement in borrowings and interest between the beginning and the end of the current financial year.

	Loon		Interest	Budget	2022/23 Budget New	2022/23 Budget	Budget Principal	2022/23 Budget	Actual Principal	2021/22 Actual New	2021/22 Actual Principal	Actual Principal	2021/22 Actual	Budget	2021/22 Budget New	2021/22 Budget	Budget Principal	2021/22 Budget
	Loan			Principal		Principal	outstanding	Interest	•			outstanding	Interest	Principal		Principal	outstanding	Interest
Purpose	Number	Institution	Rate	1 July 2022	Loans	Repayments	30 June 2023	Repayments	1 July 2021	Loans	Repayments	30 June 2022	Repayments	1 July 2021	Loans	Repayments	30 June 2022	Repayments
				\$	\$	\$	\$	\$	\$	\$	\$	\$	\$	\$	\$	\$	\$	\$
Education and welfare	e																	
Recreation and cultur	e																	
Recreation and Culture	123	WATC	4.20%	1,849,207	0	(109,450)	1,739,757	(76,712)	1,954,191	() (104,984)	1,849,207	(80,954)	1,954,191	(0 (104,983)	1,849,208	(81,178)
Centre				.,,		(,,	.,,	(,)	.,		()	.,,	(**,***)	.,		(,)	.,,	(-,)
Recreation and Culture	124	WATC	0.70%	1,097,502	0	(1,097,502)	0	(3,586)	1,148,918	() (51,416)	1,097,502	(7,300)	1,148,918	(0 (51,416)	1,097,502	(7,423)
Centre						(,,,,,,,,,,,,,,,,,,,,,,,,,,,,,,,,,,,,,,		· · · /			(, , ,		()			(, ,		(, ,
			-	2,946,709	0	(1,206,952)	1,739,757	(80,298)	3,103,109	() (156,400)	2,946,709	(88,254)	3,103,109	(0 (156,399)	2,946,710	(88,601)
Self Supporting Loan	S																	
Education and welfare	e																	
	120	WATC	6.47%	113,589	0	(19,920)	93,669	(7,032)	132,281	() (18,692)	113,589	(8,214)	132,281	(0 (18,692)	113,589	(8,261)
Education and Welfare						(, , ,		· · · /			(, , ,		()			(, ,	,	()
				113,589	0	(19,920)	93,669	(7,032)	132,281	() (18,692)	113,589	(8,214)	132,281	(0 (18,692)	113,589	(8,261)
				.,		, , , , , , , , , , , , , , , , , , , ,		() /	- , -		(-, /	.,		- , -		, ,,,,,,,,,,,,,,,,,,,,,,,,,,,,,,,,,,,,,	-,	
				3,060,298	0	(1,226,872)	1,833,426	(87,330)	3,235,390	(0 (175,092)	3,060,298	(96,468)	3,235,390	(0 (175,091)	3,060,299	(96,862)

All borrowing repayments, other than self supporting loans, will be financed by general purpose revenue. The self supporting loan(s) repayment will be fully reimbursed.

7. INFORMATION ON BORROWINGS

(b) New borrowings - 2022/23

The Shire does not intend to undertake any new borrowings for the year ended 30th June 2023

(c) Unspent borrowings

The Shire had no unspent borrowing funds as at 30th June 2022 nor is it expected to have unspent borrowing funds as at 30th June 2023.

(d) Credit Facilities

	2022/23	2021/22	2021/22
	Budget	Actual	Budget
	\$	\$	\$
Undrawn borrowing facilities			
credit standby arrangements			
Bank overdraft limit	500,000	500,000	500,000
Bank overdraft at balance date	0	0	0
Credit card limit	20,000	20,000	20,000
Credit card balance at balance date	0	(2,289)	0
Total amount of credit unused	520,000	517,711	520,000
Loan facilities			
Loan facilities in use at balance date	1,833,426	3,060,298	3,060,299

SIGNIFICANT ACCOUNTING POLICIES

BORROWING COSTS

Borrowing costs are recognised as an expense when incurred except where they are directly attributable to the acquisition, construction or production of a qualifying asset. Where this is the case, they are capitalised as part of the cost of the particular asset until such time as the asset is substantially ready for its intended use or sale.

8.

8. LEASE LIABILITIES							2022/23	Budget	2022/23			2021/22	Actual	2021/22			2021/22	Budget	2021/22
					Budget	2022/23	Budget	Lease	Budget		2021/22	Actual	Lease	Actual		2021/22	Budget	Lease	Budget
			Lease		Lease	Budget	Lease	Principal	Lease	Actual	Actual	Lease	Principal	Lease	Budget	Budget	Lease	Principal	Lease
	Lease		Interest	Lease	Principal	New	Principal	outstanding	Interest	Principal	New	Principal	outstanding	Interest	Principal	New	Principal	outstanding	Interest
Purpose	Number	Institution	Rate	Term	1 July 2022	Leases	Repayments	30 June 2023	Repayments	1 July 2021	Leases	repayments	30 June 2022	repayments	1 July 2021	Leases	repayments	30 June 2022	repayments
					\$	\$	\$	\$	\$	\$	\$	\$	\$	\$	\$	\$	\$	\$	\$
Governance																			
Photocopier	001	Classic Funding Group	3.0%	5	16,154	0	(16,154)	0	(824)	37,137	0	(20,983)	16,154	(824)	37,136	0	(20,983)	16,153	(825)
Computer Server	002	Vestone Capital	5.4%	5	32,798	0	(8,788)	24,010	(1,932)	41,153	0	(8,355)	32,798	(1,933)	41,153	0	(8,355)	32,798	(1,933)
Solar System -Admin	003	Vestone Capital	5.4%	5	8,913	0	(3,442)	5,471	(592)	12,157	0	(3,244)	8,913	(592)	12,157	0	(3,244)	8,913	(593)
CCTV Server	005	Vestone Capital	6.0%	5	15,901	0	(3,971)	11,930	(818)	19,942	0	(4,041)	15,901	(818)	19,942	0	(3,741)	16,201	(1,119)
Transport																			
Motor Grader	004	Vestone Capital	3.1%	5	231,357	0	(60,524)	170,833	(11,860)	290,042	0	(58,685)	231,357	(8,001)	290,041	0	(58,685)	231,356	(8,136)
Tip Truck	005				0	0	0	0	0	0	0	0	0	0	0	230,000	(34,500)	195,500	(5,888)
Loader	007	Vestone Capital	8.4%	5	0	0	(15,000)	(15,000)	0	0	0	0	0	0	0	100,000	(15,000)	85,000	(2,560)
					305,123	0	(107,879)	197,244	(16,026)	400,431	0	(95,308)	305,123	(12,168)	400,429	330,000	(144,508)	585,921	(21,054)

SIGNIFICANT ACCOUNTING POLICIES

LEASES

At the inception of a contract, the Shire assesses whether the contract is, or contains, a lease. A contract is, or contains, a lease if the contract conveys the right to control the use of an identified asset for a period of time in exchange for consideration.

At the commencement date, a right-of-use asset is recognised at cost and a lease liability. at the present value of the lease payments that are not paid at that date. The lease payments are discounted using the interest rate implicit in the lease, if that rate can be readily determined. If that rate cannot be readily determined, the Shire uses its incremental borrowing rate.

LEASE LIABILITIES

The present value of future lease payments not paid at the reporting date discounted using the incremental borrowing rate where the implicit interest rate in the lease is not readily determined.

123

9. FINANCIALLY BACKED RESERVES

(a) Financially Backed Reserves - Movement

	2022/23 Budget Opening Balance \$	2022/23 Budget Transfer to	2022/23 Budget Transfer (from) \$	2022/23 Budget Closing Balance \$	2021/22 Actual Opening Balance \$	2021/22 Actual Transfer to	2021/22 Actual Transfer (from) \$	2021/22 Actual Closing Balance \$	2021/22 Budget Opening Balance \$	2021/22 Budget Transfer to	2021/22 Budget Transfer (from) \$	2021/22 Budget Closing Balance \$
Restricted by legislation	0	0	0	0	0	0	0	0	0	0	0	0
	0	0	0	0	0	0	0	0	0	0	0	0
Restricted by council												
(a) Leave reserve	196,395	185	0	196,580	36,295	170,100	(10,000)	196,395	36,295	186	(10,000)	26,481
(b) Plant reserve	85,124	239,407	(124,000)	200,531	33,294	51,830	0	85,124	33,295	13,171	0	46,466
(c) Building Reserve	374,932	2,068	0	377,000	23,962	520,970	(170,000)	374,932	23,962	421,027	0	444,989
(d) Electronic Equipment Reserve	54,793	35,249	(37,150)	52,892	32,344	40,089	(17,640)	54,793	32,344	40,166	(19,700)	52,810
(e) Community Bus reserve	43,979	20,220	0	64,199	23,913	20,066	0	43,979	23,914	20,123	0	44,037
(f) Swimming Pool reserve	33,072	5,166	0	38,238	27,995	5,077	0	33,072	27,995	5,143	0	33,138
(g) Refuse Site Rehab/ closure reserve	16,236	82	0	16,318	16,191	45	0	16,236	16,190	83	0	16,273
(h) Tutanning Nature reserve	1,997	18	0	2,015	1,094	903	0	1,997	1,094	905	0	1,999
(i) Wheatbelt Secondary Freight Network	40,000	800	0	40,800	0	40,000	0	40,000	0	40,000	0	40,000
	846,528	303,195	(161,150)	988,573	195,088	849,080	(197,640)	846,528	195,089	540,804	(29,700)	706,193
	846,528	303,195	(161,150)	988,573	195,088	849,080	(197,640)	846,528	195,089	540,804	(29,700)	706,193

(b) Financially Backed Reserves - Purposes

In accordance with Council resolutions in relation to each reserve account, the purpose for which the reserves are set aside are as follows:

	Anticipated	
Reserve name	date of use	Purpose of the reserve
(a) Leave reserve	Ongoing	to fund annual and long service leave requirements
(b) Plant reserve	Ongoing	for the purchase of major plant
(c) Building Reserve	Ongoing	to fund the rennovation/purchase of Shire of Pingelly buildings and recreation infrastructure
	Ongoing	to fund the purchase of information technology hardware and software equipment
(d) Electronic Equipment Reserve		
(e) Community Bus reserve	Ongoing	to fund the change over of the community bus
(f) Swimming Pool reserve	Ongoing	to fund the upgrading of the swimming pool complex
(g) Refuse Site Rehab/ closure reserve	Ongoing	to facilitate the rehabilitation/closure of the town refuse site
	Ongoing	for the operations, improvements and promotion of the Tutanning Nature reserve
(h) Tutanning Nature reserve		
	Ongoing	for the Shire of Pingelly's contribution for infrastructure renewal for the future
(i) Wheatbelt Secondary Freight Network		Wheatbelt Secondary Freight Network capital renewal

10. REVENUE RECOGNITION

SIGNIFICANT ACCOUNTING POLICIES

Recognition of revenue is dependent on the source of revenue and the associated terms and conditions associated with each source of revenue and recognised as follows:

Revenue Category	Nature of goods and services	When obligations typically satisfied	Payment terms	Returns/Refunds/ Warranties	Determination of transaction price	Allocating transaction price	Measuring obligations for returns	Revenue recognition
Rates	General Rates	Over time	Payment dates adopted by Council during the year	None	Adopted by council annually	When taxable event occurs	Not applicable	When rates notice is issued
Grant contracts with customers	Community events, minor facilities, research, design, planning evaluation and services	Over time	Fixed terms transfer of funds based on agreed milestones and reporting	Contract obligation if project not complete	Set by mutual agreement with the customer	Based on the progress of works to match performance obligations	Returns limited to repayment of transaction price of terms breached	Output method based on project milestones and/or completion date matched to performance obligations as inputs are shared
Grants, subsidies or contributions for the construction of non-financial assets	Construction or acquisition of recognisable non- financial assets to be controlled by the local government	Over time	Fixed terms transfer of funds based on agreed milestones and reporting	Contract obligation if project not complete	Set by mutual agreement with the customer	Based on the progress of works to match performance obligations	Returns limited to repayment of transaction price of terms breached	Output method based on project milestones and/or completion date matched to performance obligations as inputs are shared
Grants with no contractual commitments	General appropriations and contributions with no specific contractual commitments	No obligations	Not applicable	Not applicable	Cash received	On receipt of funds	Not applicable	When assets are controlled
Fees and charges - pool Inspections	Compliance safety check	Single point in time	Equal proportion based on an equal annual fee	None	Set by State legislation	Apportioned equally across the inspection cycle	No refunds	After inspection complete based on a 4 year cycle
Fees and charges - other inspections	Regulatory Food, Health and Safety	Single point in time	Full payment . None prior to inspection	None	Set by State legislation or limited by legislation to the cost of provision	Applied fully on time of inspection	Not applicable	Revenue recognised after inspection event occurs
Fees and charges - licences/ registrations/ approvals	Building, planning, development and animal management, having the same nature as a licence regardless of naming.	Single point in time	Full payment prior to issue	None	Set by State legislation or limited by legislation to the cost of provision	Based on timing of issue of the associated rights	No refunds	On payment and issue of the licence, registration or approval
Fees and charges - waste management collections	Kerbside collection service	Over time	Payment on an annual basis in advance	None	Adopted by council annually	Apportioned equally across the collection period	Not applicable	Output method based on regular weekly and fortnightly period as proportionate to collection service
Fees and charges - waste management entry fees	Waste treatment, recycling and disposal service at disposal sites	Single point in time	Payment in advance at gate or on normal trading terms if credit provided	None	Adopted by council annually	Based on timing of entry to facility	Not applicable	On entry to facility
Fees and charges - property hire and entry	Use of Halls and facilities	Single point in time	In full in advance	Refund if event cancelled within 7 days	Adopted by council annually	Based on timing of entry to facility	Returns limited to repayment of transaction price	On entry or at conclusion of hire
Fees and charges - memberships	Gym and Pool membership	Over time	Payment in full in advance	Refund for unused portion on application	Adopted by council annually	Apportioned equally across the collection period	Returns limited to repayment of transaction price	Output method based on provision of service or completion of works
	Cemetery services, library fees, reinstatements and private works	Single point in time	Payment in full in advance	None	Adopted by council annually	Applied fully based on timing of provision	Not applicable	Output method based on provision of service or completion of works
Fees and charges - fines	Fines issued for breaches of local laws	Single point in time	Payment in full within defined time	None	Adopted by Council through local law	When taxable event occurs	Not applicable	When fine notice is issued
Other revenue - commissions	Commissions on licencing and ticket sales	Over time	Payment in full on sale	None	Set by mutual sgreement with the customer	On receipt of funds	Not applicable	When assets are controlled
Other revenue - reimbursement	Insurance Claims	Single point in time	Payment in arrears for claimable event	None	Set by mutual sgreement with the customer	When claim is approved	Not applicable	When claim is approved

11. PROGRAM INFORMATION

Income and expenses	2022/23 Budget	2021/22 Actual	2021/22 Budget
Income excluding grants, subsidies and			<u> </u>
contributions	\$	\$	\$
Governance	57,225	120,966	58,025
General purpose funding	2,382,674	2,279,273	2,276,282
Law, order, public safety	9,667	10,021	6,525
Health	2,461	2,423	1,900
Education and welfare	18,041	16,108	17,270
Community amenities	220,740	211,818	211,250
Recreation and culture	68,816	80,422	26,116
Transport	2,000	10,809	27,050
Economic services	51,950	42,383	45,050
Other property and services	59,379	103,708	40,227
	2,872,953	2,877,931	2,709,695
Operating grants, subsidies and contributions	, ,	, ,	, ,
General purpose funding	371,198	1,802,880	613,745
Law, order, public safety	308,620	214,245	312,564
Education and welfare	5,000	0	1,000
Recreation and culture	3,000	1,864	3,000
Transport	96,823	285,165	267,675
Economic services	67,145	19,000	0
	851,786	2,323,154	1,197,984
Non-operating grants, subsidies and contributions			
Law, order, public safety	724,714	0	0
Recreation and culture	556,194	917,996	467,496
Transport	1,494,572	752,312	927,162
Economic services	110,000	0	0
	2,885,480	1,670,308	1,394,658
Total Income	6,610,219	6,871,393	5,302,337
Expenses			
Governance	(462,669)	(403,079)	(425,457)
General purpose funding	(226,770)	(192,393)	(207,821)
Law, order, public safety	(513,836)	(393,766)	(497,159)
Health	(184,622)	(166,452)	(176,477)
Education and welfare	(111,862)	(101,020)	(113,328)
Community amenities	(406,344)	(339,912)	(398,447)
Recreation and culture	(1,509,928)	(1,400,876)	(1,509,842)
Transport	(2,877,742)	(2,691,537)	(2,902,952)
Economic services	(526,663)	(381,070)	(410,577)
Other property and services	(4,210)	(135,545)	(19,174)
Total expenses	(6,824,646)	(6,205,650)	(6,661,234)
Net result for the period	(214,427)	665,743	(1,358,897)

12. OTHER INFORMATION

	2022/23 Budget	2021/22 Actual	2021/22 Budget
	\$	\$	\$
The net result includes as revenues			
(a) Interest earnings			
Investments			
- Reserve funds	4,032	538	1,000
- Other funds	8,232	11,890	10,261
Other interest revenue (refer note 1b)	22,476	20,968	20,130
	34,740	33,396	31,391
(b) Other revenue			
Reimbursements and recoveries	20,830	133,051	22,830
Other	97,932	112,290	54,454
	118,762	245,341	77,284
The net result includes as expenses			
(c) Auditors remuneration			
Audit services	23,500	23,500	24,000
Other services	7,180	5,835	3,300
	30,680	29,335	27,300
(d) Interest expenses (finance costs)			
Borrowings (refer Note 7(a))	87,330	96,468	96,862
Interest expense on lease liabilities	16,026	12,168	21,054
	103,356	108,636	117,916
(e) Write offs			
General rate	200	0	200
	200	0	200

13. ELECTED MEMBERS REMUNERATION

3. ELECTED MEMBERS REMUNERATION	2022/23 Budget	2021/22 Actual	2021/22 Budget
	\$	\$	\$
Elected member Councillor W Mulroney			
President's allowance	1,200	1,200	1,200
Meeting attendance fees	10,000	10,000	10,000
Annual allowance for ICT expenses	100	0	100
	11,300	11,200	11,300
Elected member Councillor J McBurney	300	300	300
Deputy President's allowance			
Meeting attendance fees	4,400	4,400	4,400
	4,700	4,700	4,700
Elected member Councillor B Hotham	4 000	4 000	4 000
Meeting attendance fees	4,000	4,000	4,000
	4,000	4,000	4,000
Elected member Councillor P Woods			
Meeting attendance fees	4,000	4,000	4,000
	4,000	4,000	4,000
Elected member Councillor A Oliveri			
Meeting attendance fees	4,000	4,000	4,000
	4,000	4,000	4,000
Elected member Councillor P Narducci			
Meeting attendance fees	4,000	4,000	4,000
	4,000	4,000	4,000
Elected member Councillor K Singh			
Meeting attendance fees	4,000	2,667	0
	4,000	2,667	0
Former Elected member Councillor K Camilleri			
Meeting attendance fees	4,000	3,667	4,000
-	4,000	3,667	4,000
Former Elected member Councillor D Freebairn			
Meeting attendance fees	0	1,333	4,000
5	0	1,333	4,000
		,	,
Total Elected Member Remuneration	40,000	39,567	40,000
	10,000	00,001	10,000
President's allowance	1,200	1,200	1,200
Deputy President's allowance	300	300	300
Meeting attendance fees	38,400	38,067	38,400
Annual allowance for ICT expenses	100	00,007	100
Annual anowance for for expenses			
	40,000	39,567	40,000

14 FEES AND CHARGES

	2022/23 Budget	2021/22 Actual	2021/22 Budget
	\$	\$	\$
By Program:			
Governance	34,500	39,264	35,600
General purpose funding	10,500	11,922	9,000
Law, order, public safety	6,417	6,683	6,525
Health	2,461	2,423	1,900
Education and welfare	4,000	651	2,000
Community amenities	220,740	211,050	211,250
Recreation and culture	15,502	20,913	15,202
Economic services	51,950	42,382	45,050
Other property and services	43,379	4,875	20,227
	389,449	340,163	346,754

The subsequent pages detail the fees and charges proposed to be imposed by the local government.

26

	SHIRE OF PINGELLY FEES AND CHARGES 2022/23								
Account Code	Statutory/ Council	Particulars	2022/2023	GST	2022/2023 Total				
		SCHEDULE 4 - GOVERNANCE Statutory Documents No GST							
		Other Customers Incl GST							
104710	<u> </u>	PHOTOCOPYING FEES	¢2.10	¢0.22	¢2 50				
104710 104710	C C	A3 (single sided) – Colour A3 (double sided) – Colour	\$3.18 \$3.55	\$0.32 \$0.35	\$3.50 \$3.90				
104710	c	A4 (single sided) – Colour	\$1.73	\$0.33	\$1.90				
104710	č	A4 (double sided) – Colour	\$2.45	\$0.25	\$2.70				
104710	C	A3 (single sided) - Black	\$0.91	\$0.09	\$1.00				
104710 104710	с С	A3 (double sided) - Black A4 (single sided) - Black	\$1.36 \$0.73	\$0.14 \$0.07	\$1 50 \$0 80				
104710	C	A4 (double sided) - Black	\$0.82	\$0.08	\$0.90				
104170	c	Sending Email:	\$1.05	\$0.10	\$1.15				
104710 104710	C C	Policy Manual Council Agendas & Minutes	Cost of production Cost of production	N N	Cost of production Cost of production				
104710	C	Laminating A3	\$3 82	\$0.38	\$4.20				
104710	C C	Laminating A4	\$2.09	\$0.21	\$2.30				
104710	С	Community Service Groups (at CEO discretion) ADMINISTRATION FEES	50% Rebate	At Cost	50% Rebate				
104780	С	Safety deposit packets	\$69.09	\$6.91	\$76.00				
104710	c	Dishonoured cheque fee	At Cost	Yes	At Cost				
104710 104710	C C	Bendigo Bank trace fee FER - Fee for issuing a Final Demand	At Cost \$24.80	N N	At Cost \$25.30				
104710	č	FER - Fee for an Enforcement Certificate	\$21.10	N	\$21.50				
104710	С	FER - Fee for registering an infringement Notice			\$79.50				
104710	С	Credit Card transaction fees (1.1% of transaction value) cost recovery	1.1%	Yes	1.1%				
404000	0	RATES	¢407.07	¢40.70	¢4.40.00				
104630 103100	C S	Rates & requisitions enquiry fee (settlement agents) (EAS) Rates instalment fee per instalment (first instalment No charge) FM	\$127.27 \$10.00	\$12.73 Nil	\$140.00 \$10.00				
103100	S	Rates Instalment interest FM Reg 68	\$10.00	INII	3%				
104710	Ċ	Request for copies of old rates notices (not current year) per notice.	\$15.00	Nil	\$15.50				
104710	С	Electoral Roll	Cost of production	N	Cost of production				
104710	С	Copy of Rate Book	Cost of production	N	Cost of production				
103120	S	Rate penalty interest charge for late payment			7%				
104630	с с	Debt recovery - debt clearance letter	\$28.09	\$2.81	\$30.90				
104710	ر د	Recovery of legal fees (Rates and Debtors) PROFESSIONAL SERVICES (hourly rate)	At Cost	Yes	At Cost				
	[Note that this excludes all professional consultancy fees for building		Fee for	At Cost				
		services, which are applied in accordance with the fees outlined in that		service					
104800	С	Chief Executive Officer	\$113.64	\$11.36	\$128.00				
104800	C C	Director / Project Manager	\$90.91	\$9.09	\$103.00				
104800 104800	C C	Supervisor Team Leader	\$81.82 \$72.73	\$8.18 \$7.27	\$92.50 \$82.50				
104800	C C	Senior Officer / Plant Operator	\$60.91	\$6.09	\$69.00				
104800	Č	Officer / Labourer	\$50.00	\$5.00	\$56.50				
104800	С	Ranger (includes travel for call outs)	\$113.64	\$11.36	\$128.00				
		FREEDOM OF INFORMATION ACT 1992 CHARGES Statutory – Freedom of Information Regulations 1993 Sch 1		[
N/A	S	No fee to access application relating to personal information and	Free	N	Free				
		amendment of personal information	-						
104840 104840	<u> </u>	Application fee for other application (non-personal)	\$30.00 \$30.00	N N	\$30.00 \$30.00				
104840	S S	Fees applicable for internal or external reviews Charge for time taken by staff dealing with the application – per hour	\$30.00	N	\$30.00				
	•	or pro rata for a part of an hour	<i></i>		<i><i><i>vooioo</i></i></i>				
104710	S	Charge for photocopying – per hour or pro rata for a part of an hour of	\$30.00 plus photocopy	N	\$30 plus photocopy				
		staff time	charges		charges				
104710 104710	S S	Charge for photocopying – per page copy	\$0.20 \$30.00	N N	\$0.20 \$30.00				
104710	э	Charge for time taken by staff transcribing information from a tape or other device – per hour or pro rata for part of an hour	\$3U.UU	IN	\$30.00				
104710	S	Charge for duplicating tape, film or computer information	Actual Cost	Actual Cost	Actual Cost				
104750	S	Charge for delivery, packaging and postage	Actual Cost	Actual Cost	Actual Cost				
		DESIGN AND CONTRACT SERVICES		A					
104170	С	Tender specification documentation deposit (when applied) SCHEDULE 5 - LAW, ORDER AND PUBLIC SAFETY	\$227.27	\$22.73	\$250.00				
		PHOTOCOPYING FEES							
		Fire Maps:							
105590	С	A3	\$7.73	\$0.77	\$8.50				
105590 105590	c	A4 Disding Spiral (cook)	\$3.18	\$0.32	\$3.50				
Account	C Statutory/	Binding – Spiral (each) Particulars	\$3.55 2022/2023	\$0.35 GST	\$3.90 2022/2023 Total				
Code	Council		1011/2020						
		ANIMAL CONTROL - DOG REGISTRATION LICENSE FEES Statutory – Dog Act 1976 - Dog Regulations 2013							
105810	S	1 year – Unsterilised	\$50.00	N	\$50.00				
105810	s S	1 year – Offstefnised	\$20.00	N	\$20.00				
105810	s	3 years – Unsterilised	\$120.00	N	\$120.00				
105810	S	3 years – Sterilised	\$42.50	N	\$42.50				
105810	S	Lifetime - Unsterilised - No refund for death of dog for any time period	\$250.00	N	\$250.00				
105810	S	Lifetime - Sterilised - No refund for dealth of dog for any time period	\$100.00	N	\$100.00				
105810 105810	S	Working Dog (A dog used for droving or caring for stock)	1/4 of Registration	N	¹ / ₄ of Registration Fee				
103010	S	Pensioner Concession (A person issued with a Pensioner Health 1. All Registrations expire on 31 October each year	¹ ∕₂ of Registration Fee	N	¹ / ₂ of Registration Fee				
		2. Registrations paid after 31 May are discounted by 50%							
105810	С	Application Fee for exemption for more than two dogs	\$90.91	\$9.09	\$100.00				
	-			,	,				

Account	Statutory/	Particulars	2022/2023	GST	2022/2023 Total
ode	Council S	DOG IMPOUND FEES			
	, , , , , , , , , , , , , , , , , , ,				
		Statutory – Dog Act 1976 - Dog Regulations 2013			
05820	С	Seizure of Dog	\$86.36	\$8.64	\$95.00
05820	С	Sustenance of a dog per day impounded	\$15.00	\$1.50	\$16.50
)5870	С	Disposal/Destruction of dog	\$104.55	\$10.45	\$115.00
		CAT REGISTRATION FEES			
05830	1	Statutory - Cat Act 2011- Cat Regulations 2012			
05830	_		¢00.00	N III	¢00.00
05830	S	Annual registration of a cat, unless concessional fees are applicable	\$20.00	Nil	\$20.00
05830	S S	3 year registration period 3 year registration period - Pensioners	\$42.50 \$21.25	Nil Nil	\$42.50 \$21.25
05830	S	Lifetime registration period	\$100.00	Nil	\$21.25
05830	s	Lifetime registration period - Pensioners	\$50.00	Nil	\$50.00
05830	s	Registration after 31 May in any year, for that registration year	50% of fee payable	Nil	50% of fee payabl
	3	Registration after of may in any year, for that registration year	otherwise		otherwise
05830	S	Annual registration for approval or renewal of approval to breed cats	\$100.00	Nil	\$100.00
	_	(per cat)	,		
05830	С	Application for exemption for more than three cats	\$181.82	\$18.18	\$200.00
		CAT IMPOUND FEES			
05850	_	Statutory - Cat Act 2011- Cat Regulations 2012	# 00.00	*• • • •	\$05.00
05850	C C	Seizure of cat Sustenance of a cat per day impounded	<u>\$86.36</u> \$15.00	<u>\$8.64</u> \$1.50	\$95.00 \$16.50
05850	č	Disposal/Destruction of cat	\$104.55	\$10.45	\$115.00
	-	VEHICLE IMPOUNDMENT			1 + · · · · · · · ·
05860	С	Impoundment of vehicle (plus collection and recovery costs)	\$136.36	\$13.64	\$150.00
05860	С	Collection of vehicle for impoundment	POA	Yes	POA
05860	С	Recovery by third party	At cost	Yes	At cost
		OTHER APPLICATIONS Activities in Thoroughfares and Public Places and Trading Local Law 2003			
		COMMERCIAL STALL HOLDERS PERMIT (EACH)			
14840	S	Commercial Stall Holders Permit - Time and date authorised by CEO	\$150.00	N	\$0.00
	Ŭ	Not applicable to non-profit organisations.	00.00 N/A	N/A	N/A
		Statutory - Food Act 2008, Food Regulations 2009	10/7	1.1// 3	
07500	С	Food Business - Notification (NB: Fees set by LG s140)	\$52.00	Ν	\$75.00
07500	С	Food Business - Registration & surveillance (NB: Fees set by LG s140)	\$180.00	N	\$230.00
07500	С	Food Surveillance - Inspection per year	\$130.00	N	\$160.00
07500		Temporary Food Stall permit (each)	\$55.00	N	Free
N/A	C	Temporary food stall permit (community group)	Free	Free	Free
07500		Repeat/non-compliance inspections per visit (food business) Mobile food vendor license permit	\$60.00 \$105.00	N N	\$61.80 Free
07500		Mobile food vendor (single event)	\$52.00	N	Free
07500		Hairdresser inspection fee	\$120.00	Ň	\$125.00
07500	С	Skin penetration inspection fee	\$120.00	N	\$125.00
07500	С	Skin penetration registration fee	\$120.00	N	\$125.00
		Statutory - Building Act 2011, Building Regulations 2012,			
		Australian Standard AS 1926.1-1993 Part 1: Fencing for swimming			
107500	S	Private swimming pool inspection fee (NB: Fee set by Building	\$58.45	N	\$58.45
		Commission - Building Regulations 2012 Reg 53)			
		Statutory - Health Act 1911 - Health (Treatment of Sewage and			
107550	S	Disposal of Effluent and Liquid Waste) Regulations 1974 Septic Tank Application for the approval of an apparatus by local	\$118.00	N	\$118.00
07550	3	aovernment under regualtion 4	φ110.00	IN	φ110.00
		Application for the approval of an apparatus by the Chief Health Officer			
07550	S	with a local government report	\$56.00	Ν	\$56.00
07550		without a local government report under regulation 4A(4)	\$110.00	N	\$110.00
07550	1	Fee for the grant of or Issuing of a permit to use an Apparatus under	\$118.00	N	\$118.00
		Local Government Act 1995			
07540		Seizure of assets fee	\$54.55	\$5.45	\$60.00
07540	С	Daily assets seizure fee	\$12.73	\$1.27	\$14.00
		SCHEDULE 8 - EDUCATION AND WELFARE			
		BUILDING HIRE FEES			
		Playgroup Building 22 Queen Street, Pingelly			
08620	С	Per day	\$31.82	\$3.18	\$35.00
	С	Partial usage - per hour	\$13.64	\$1.36	\$15.00

	SHIRE OF PINGELLY FEES AND CHARGES 2022/23							
Account Code	Statutory/	Particulars	2022/2023	GST	2022/2023 Total			
Code	Council	SCHEDULE 10 - COMMUNITY AMENITIES						
		TOWN PLANNING FEES						
		Maximum set by Planning and Development Regulations 2009						
		(Part 7 - Local Government Planning Charges) Sch 2 1. Determination of development application (other than for an			-			
		extractive industry)Where the estimated cost of the development is -						
110740	S	a) not more than \$50,000	\$147.00	Ν	\$147.00			
110740	S	b) more than \$50,000 but not more than \$500,000	0.32% of the estimated	Ν	0.32% of the			
			cost of development		estimated cost of development			
110740	S	c) more than \$500,000 but not more than \$2.5 million	\$1,700+ 0.257% for every \$1.00 in excess of	N	\$1,700+ 0.257% for every \$1.00 in excess of \$500,000			
110740	S	d) more than \$2.5 million but not more than \$5 million	\$7,161 + 0.206% for every \$1.00 in excess of	Ν	\$7,161 + 0.206% for every \$1.00 in excess of \$2.5 million			
110740	S	e) more than \$5 million but not more than \$21.5 million	\$12,633 + 0.123% for every \$1.00 in	Ν	\$12,633 + 0.123% for every \$1.00 in excess of \$5 million			
110740	S	f) more than \$21.5 million	\$34,196.00	Ν	\$34,196.00			
110740	S	2. Determine a development application (other than for an extractive	The fee in item 1 plus	Ν	The fee in item 1 plus			
		industry) where the development has commenced or been carried out	by the way of penalty,		by the way of penalty,			
110740	s	3. Determination of development application for an extractive industry	twice that fee \$739.00	Ν	twice that fee. \$739.00			
110740	3	where the development has not commenced or been carried out	φr 39.00	IN	φr 39.00			
110740	S	4. Determination of development application for an extractive industry	The fee in item 3 plus,	Ν	The fee in item 3 plus,			
		where the development has commenced or been carried out	by way of penalty, twice that fee		by way of penalty, twice that fee			
440740		5. Provision of a subdivision clearance -	¢72.00 per let	N	¢72.00 mor lot			
110740	S	a) not more than 5 lots	\$73.00 per lot		\$73.00 per lot			
110740	S	b) more than 5 lots but not more than 195 lots	\$73.00 per lot for the first 5 lots and then	Ν	\$73.00 per lot for the first 5 lots and then			
110740	S	c) more than 195 lots	\$7,393.00	N	\$7,393.00			
110740	S	6. Determine an initial application for approval of a home occupation	\$222.00	Ν	\$222.00			
440740		where the home occupation has not commenced	THE COLOR					
110740	S	 Determine an initial application for approval of a home occupation where the home occupation has commenced 	The fee in item 6 plus, by way of penalty, twice that fee	N	The fee in item 6 plus, by way of penalty, twice that fee			
110740	S	 Determining the application for the renewal of an approval of a home occupation where the application is made before the approval expires 		Ν	\$73.00			
110740	S	9. Determining the application for the renewal of an approval of a home occupation where the application is made after the approval expires	The fee in item 8 plus, by way of penalty, twice that fee	N	The fee in item 8 plus, by way of penalty, twice that fee			
110740	S	10. Determining an application for a change of use or for an alteration or extension or change of a non – conforming use to which item 1 does not apply, where the change or the alteration, extension or change has not commenced or been carried out	\$295.00	Ν	\$295.00			
110740	S	11. Determining an application for a change of use or for an alteration or extension or change of a non–conforming use to which item 1 does not apply where the change or the alteration extension or change has commenced or been carried out	The fee in item 10 plus, by way of penalty, twice that fee	Ν	The fee in item 10 plus, by way of penalty, twice that fee			
110740	S	12. Providing a zoning certificate	\$73.00	Ν	\$73.00			
110740	S	13. Reply to a property settlement questionnaire	\$73.00	N AT CA	\$73.00			
110740 110740		14.Providing written planning advice Renewal of home occupation permit	\$76.37 \$73.00	\$7.64 N	\$84.00 \$73.00			
110740	c	Minor Planning Fee (for Building Under 40m ²)	\$50.00	N	\$50.00			
		CEMETERY FEES						
110730 110730	C C	Funeral Director's Licence (Annual) Single funeral permit	\$108.00 \$57.00	<u>N</u>	\$115.00 \$60.00			
110730	C C	Application for Monumental Mason's Licence	\$57.00	N	\$60.00			
		Grave Digging to depth of 2.1m						
<u>110700</u> 110700	C	Persons 10 years and over Pingelly Child under 10 years Pingelly	\$1159.09	\$115.91	\$1275.00			
110700	C C	Each addition depth of 0.3m	\$468.18 \$190.91	<u>\$46.82</u> \$19.09	\$515.00 \$210.00			
110700	С	Oversize Casket	New	\$19.09	\$210.00			
110700		* Additional for Moorumbine Cemetery - due to hard digging (rock) Person 10 years and over	POA	POA	POA			
110700	c	* Additional for Moorumbine Cemetery - due to hard digging (rock) Child under 10 years		POA	POA			
110700	C C	Backfill only of grave by Shire staff Fee to hand dig grave by Shire staff	\$227.27 POA	\$22.73 POA	\$250.00 POA			
110700	C C	Administration fee for burials	POA	POA	POA			
		Re-opening						
110700	С	Person 10 years and over * (for second interment)	\$768.18	\$76.82	\$845.00			
110700	c	Child under 10 years * (for second interment)	\$383.64	\$38.36	\$422.00			
110700	С	Exhumation fee Purchase of grant of right of burial - valid for 25 years	\$468.18	\$46.82	\$515.00			
110700	с	Purchase of grant of right of burial - valid for 25 years	\$160.00	Ν	\$165.00			
		Niche Wall						
110700	С	Fee for interment of ashes - Wall or Rose Garden	\$118.18	\$11.82	\$130.00			

	SHIRE OF PINGELLY FEES AND CHARGES 2022/23							
Account Code	Statutory/ Council	Particulars	2022/2023	GST	2022/2023 Total			
		CEMETERY FEES (cont)						
110700	C	Memorial plinth	\$118.18	\$11.82	\$130.00			
110700	-	Reservation of Niche - valid for 25 years	* 100.00		\$105.00			
110700	C C	Single compartment reservation Double compartment reservation	\$160.00	<u>N</u>	\$165.00			
110700 110700		Single niche wall plaque and one standard inscription	\$160.00 POA	POA	\$165.00 POA			
110700	c	Standard double	POA	POA	POA			
110700	С	Double inscription extra	POA	POA	POA			
110700	C	Ashes removal - Exhumation	\$150.00	\$15.00	\$165.00			
110700 110700	C C	Additional for interment with less than 3 days notice Additional for interment on a weekend, public holiday or Staff RDO	\$290.91 \$386.36	\$29.09 \$38.64	\$320.00 \$425.00			
110700	c	Interment of ashes in a grave	\$322.73	\$32.27	\$355.00			
110700		Permission to erect any monument	\$65.45	\$6.55	\$72.00			
110700 110700		Erection of a grave number plate Re-instalment of monument, headstone etc. after re-opening	\$65.45 \$322.73	<u>\$6.55</u> \$32.27	\$72.00 \$355.00			
110700		Filling of grave by hand (on families' request)	\$322.73	\$32.27	\$355.00			
110100		REFUSE/RUBBISH DISPOSAL/ENVIRONMENT	QUEE.IIO	QUE.ET	\$000.00			
	[Replacement bin						
	С	•	At Cost		At Cost			
110600	С	Rubbish service fees (residential per service per annum). Fee to be	\$304.55	\$30.45	\$335.00			
110620	С	charged for all habitable properties Rubbish service fees (commercial/industrial per service per annum)	\$304.55	\$30.45	\$335.00			
110660	c	Rubbish Tip Fee For After Hours - Supervised Access	\$104.55	\$10.45	\$115.00			
110660	c	Rubbish Tip Fee For After Hours - Unsupervised Access Annual Fee	\$118.18	\$11.82	\$130.00			
T7	C	Key Bond for after hours access	\$50.00	N	\$50.00			
110660	C	Burial of Hazardous Waste (per m3) (as per licence)	\$150.00	\$15.00	\$165.00			
110660	С	Car body belonging to resident	Free		Free			
110660	С	Truck body belonging to resident	Free		Free			
110660	С	Building Rubble per m3	\$51.82	\$5.18	\$57.00			
110660	С	Green Waste - Residents m3	Free		Free			
110660	С	Green Waste - Non Residents m3	\$12.27	\$1.23	\$13.50			
110660	C	Uncontaminated sand and fill - residents and non residents	Free	*0 00	Free			
110660 110660	C C	Septic Waste - m3 (as per landfill licence) Contaminated or unsorted mixed loads m3 (as per landfill licence) -	\$23.64 \$79.55	\$2.36 \$7.95	\$26.00 \$87.50			
110000	U U	residents and non residents	\$79.55	\$7.95	07.10¢			
104800	С	Administration Fee for contaminted mixed Waste loads e.g. Abbatoir	\$34.55	\$3.45	\$38.00			
104800	C	Administration Fee for other Commercial and Industrial waste loads	POA		POA			
	-	REFUSE/RUBBISH DISPOSAL/ENVIRONMENT (Cont)	- · ·					
110660 110660	C C	Single Mattresses (fee per mattress) - Commercial or non resident Double Mattresses or larger (fee per mattress) - Commercial or non	New New	\$1.36 \$2.27	\$15.00 \$25.00			
110660	c	Oil Disposal - Non residential or commercial - per litre	\$2.82	\$0.28	\$3.10			
110660	č	Passenger and Motorcycle Tyre	\$4.55	\$0.45	\$5.00			
110660	С	Light truck and 4x4 vehicle Tyre	\$7.27	\$0.73	\$8.00			
110660	С	Truck Tyre	\$18.18	\$1.82	\$20.00			
110660	C	Super single Tyre	\$29.09	\$2.91	\$32.00			
110660	с	Tyres with rims will be charges 100% on the cost of the tyre disposal cost	100% additional cost on the cost of tyre		The Cost of Tyre			
110660	С	All other tyres as per WA tyre recovery pricing	POA		POA			
		SCHEDULE 11 - RECREATION AND CULTURE						
		BUILDING HIRE FEES						
		Shire buildings available for lease are listed on the Shire website						
1151/14	с	www.pingellv.wa.gov.au	¢000.40	¢00.00	¢005.00			
1151/11 50/	C	Shire Building – Major event/function, weddings, wakes, parties, shows etc.	\$208.18	\$20.82	\$235.00			
1163								
1151/11	С	Local Community Groups Major Event/Function receive a 50% discount	\$104.09	\$10.41	\$117.50			
50/		on venue hire as approved by CEO.						
1163	0	Chira Duilding (Llaurbulling Data (may 2 hours)	¢40.00	¢4.00	¢44.50			
1151/11 50/	с	Shire Building - Hourly Hire Rate (max 3 hours)	\$10.00	\$1.00	\$11.50			
1151/11	С	Shire Building – Minor event/functions	\$94.55	\$9.46	\$110.00			
50/		displays, exhibitions, other community groups.						
1151/11	С	Local Community Groups Minor Event/Function receive a 50% discount	\$46.82	\$4.68	\$55.00			
<u>50/</u> 1165	с	on venue hire as approved by CEO (max 3 hours hire) Chair Hire – per item per day	\$1.09	\$0.11	\$1.20			
1165	C C	Table Hire – per item per day	\$1.09	\$0.11	\$1.20			
114760		Deliverv charge	Refer to Plant Hire	At Cost	Refer to Plant Hire			
	_	Events	050 /		050.			
SA001/ 600/	с	Concerts, performing arts events provided by the Shire as authorised by the CEO	CEO to approve event fee	Yes	CEO to approve event fee			
600/ SA001/	с	Physical activity programs provided by the Shire are charged as	CEO to approve event	Yes	CEO to approve event fee			
600/		authorised by the CEO	fee					
		Bonds (Refundable)						
T7	C	Key, each	\$50.00	Nil	\$50.00			
T7 T7	C C	Key, maximum (multiple keys)	\$150.00 \$150.00	Nil	\$150.00			
T7	C C	Cleaning/Damage Cutlery/Crockery	\$150.00 \$200.00	Nil	\$150.00 \$200.00			
L		ease, , eroonory	ψ200.00	1 111	φ200.00			

		SHIRE OF PINGELLY FEES AND CHAR			
	Statutory/ Council	Particulars	2022/2023	GST	2022/2023 Total
Joue	Council	BUILDING HIRE FEES (cont)			
T7	С	Liquor - Authorisation must be obtained from CEO (refer below)	\$150.00	Nil	\$155.00
		1. Deposits and hire charges are to be paid when keys are collected			
		unless standing deposit held. 2. Claims for credit/refunds will not be considered unless notified by the			
		end of the following month.			
		3. Deposits will be refunded once clearance is given by caretaker, or at			
		close of season as appropriate. 4. The hirer of a public building is responsible for the first \$1,000.00 of			
		damage incurred.			
		5. A License from the Clerk of Courts to sell liquor is required if liquor is			
		to be sold or is included in the ticket price for a function.			
T7	с	 Any consumption of liquor must be authorised by the CEO. The CEO may authorise and implement an annual standing bond for 	\$500.00	Nil	\$515.00
17	U	community groups for the regular use of facilities and/or equipment. RECREATION GROUND HIRE FEES	\$500.00	INII	φ515.00
1164	C C	Pingelly Shears (Shearing Shed Hire)	\$40.91	\$4.09	\$45.00
1164	ل ل	Sheep sale yards and equipment EQUIPMENT HIRE FEES	\$113.64	\$11.36	\$125.00
		PA System			
1165	C	Bond - refundable	\$150.00	Nil	\$200.00
1165 1165	C C	Day Hire Casual Hire – per hour	\$50.00 \$15.00	\$5.00 \$1.50	\$60.00 \$17.00
1100	,	Piano / Electric Keyboard	φ10.00		ψ11.00
1165	С	Bond	\$300.00	Nil	\$310.00
Bonda		Small Animal Trap	\$80.00	Nil	¢05.00
Bonds 0580	C C	Bond Weekly Hire	<u>\$80.00</u> \$10.91	NII \$1.09	\$85.00 \$12.50
		PLANT HIRE FEES	÷ · · · · ·		
1162	С	Community Bus (MR Class drivers license required) Hire (per/km) - plus fuel	\$1.00	\$0.10	\$1.10
1162	c	Minimum any hire - plus fuel	\$35.45	\$3.55	\$39.00
1162	C	Full Day hire rate - plus fuel	\$227.27	\$22.73	\$250.00
		Note: The hirer has the choice to hire the Community Bus by hiring per km or the full day hire rate if the hire will exceed the minimum any hire			
1162	С	rate. The hirer will always be charged the lesser amount. NB: If the hirer returns the bus not refuelled to full then the Shire will charge the cost of the fuel and staff time including an Administrative	Cost of fuel and time + \$45.45 admin fees	Cost plus gst on admin fee of	Cost of fuel and time - Admin fee of \$50
1162	с	fee. Minimum cleaning charge for the first hour	\$63.64	\$4.55 \$6.36	\$70.00
1162	c	Any additional cleaning requirements in addition to the first hour will be	\$23.41	\$2.34	\$25.75
		charged per 15 minute blocks at the rate of			
T7	C	Bond Community only	\$100.00	Nil	\$100.00
T7	С	Bond Note: The hirer of the Community Bus is responsible for the first	\$500.00	Nil	\$500.00
		\$1,000 for any malicious damage caused. SWIMMING POOL FEES			
1156	с	Entry Fee Adult (18 years and over)	\$2.73	\$0.27	\$3.00
1156	C C	Student (15 years and over)	\$1.82	\$0.18	\$3.00
1156	C C	Child (Over 5 to 17 years)	\$1.82	\$0.10	\$2.00
1156	C C	Child (under 5 years) Must be accompanied by paying adult)	Free	Free	Free
1156	c	Senior/Pensioner (over 60 years)	\$1.82	\$0.18	\$2.00
1156	C C	Family (2 Adults + Max 4 dependent children under 12)	\$8.18	\$0.18	\$2.00
1156	c	Spectators	\$1.82	\$0.82	\$2.00
1156	С	Swimming classes (Vacation Swim Lessons only)	\$1.82	\$0.18	\$2.00
1156	С	Swimming school classes (In Term Ed Dept Lessons only)	N/C	N/C	N/C
		Free entry school holidays for all users as approved by the CEO			
		No pool entry fees (or usage fees) are to be charged for school swimming carnivals.			
1157	с	Season Tickets Child	\$20.00	\$2.00	\$22.00
1157	C C	Adult	\$20.00	\$2.00 \$4.82	\$22.00
1157	c	Family	\$114.09	\$11.41	\$125.50
		Hire of pool (by arrangement)			
1156	С	per hour (minimum 1 hour)	\$122.73	\$12.27	\$135.00
1156	С	maximum (3 hours)	\$359.09	\$35.91	\$395.00
1156	с	Hire of Pool Lane (by arrangement) per hour (minimum 1 hour / maximum 3 hours)	\$3.18	\$0.32	\$3.50
1150	Ū	SCHEDULE 12 - TRANSPORT	φο. το	φυ.32	φυ.υυ
		UNSEALED & SEALED ROAD MAINTENANCE CONTRIBUTION			
1226	С	Unsealed Road -This fee will only be applicable when Council has approved conditional business access to an unsealed road.	\$0.23	\$0.02	\$0.25
1226	С	Maintenance agreement with Council is per tonne/per kilometre or part Sealed Road -This fee will only be applicable when Council has approved conditional business access to an unsealed road.	POA	POA	POA
		Maintenance agreement with Council is per tonne/per kilometre or part			
		SCHEDULE 13 - ECONOMIC SERVICES			
1353	С	PHOTOCOPYING FEES Building Plan Search Fee (plus photocopy charges)	\$18.00	Nil	\$18.50

		SHIRE OF PINGELLY FEES AND CHAR	GES 2022/23		
Account Code	Statutory/ Council	Particulars	2022/2023	GST	2022/2023 Total
		BUILDING FEES			
		Statutory - Building Services (Complaint Resolution and Administration) Act 2011 & APPLICATIONS FOR BUILDING / DEMOLITION			
113310	S	Certified - Classes 1 and 10 (of declared value)	0.19% (min	Nil	0.19% (min \$110.00)
113310	S	Certified - Classes 2 to 9 (of declared value)	0.09% (min	Nil	0.09% (min \$110.00)
113310	S	Uncertified - Classes 1 and 10 (of declared value) (s.16(1))	0.32% (min	Nil	0.32% (min \$110.00)
113310	S	Minimum Fee any class	\$110.00	Nil	\$110.00
113310	s	Application for Demolition Permit - Class 1 and 10	\$110.00	Nil	\$110.00
113310	S	Application for Demolition Permit - Class 2 to 9	\$110.00 per storev	Nil	\$110.00
<u>113310</u> 113310	S C	Application to extend time during which building or demolition permit Issue of a Certificate of Design Compliance - Class 2 to 9	\$110.00 POA	Nil POA	\$110.00 POA
		Building Services Levy-Dept of Commerce			
102220	S	Building Permit (Over \$45,000)	0.137% of work	Nil	0.137% of work value
102220	S	Building Permit (\$45,000 or less)	\$61.65	Nil	\$61.65
102220	S	Demolition Permit (Over \$45,000)	0.137% of work	Nil	0.137% of work value
102220	s	Demolition Permit (\$45,000 or less)	\$61.65	Nil	\$61.65
102220	Š	Occupancy Permit or Building Approval Certificate (s.47,49, 50 or 52 of	\$61.65	Nil	\$61.65
		Building Act 2011)	0.0710/ 6 1		
102220	S	Occupancy Permit or Building Approval Certificate for Unauthorised Work (Over \$45,000 (s.51 of <i>Building Act 2011</i>))	0.274% of work value	Nil	0.274% of work value
	1	APPLICATION FOR OCCUPANCY PERMITS / BUILDING APPROVAL CERTIFICATES	Value		
	1	Statutory – Building Regulations 2012 Schedule 2 Application for:			
113310	S	Occupancy Permit for a completed building (s.46)	\$110.00	Nil	\$110.00
113310	S	Temporary Occupancy Permit for incomplete building (s.47)	\$110.00	Nil	\$110.00
113310	S	Modification of an Occupancy Permit for additional use of a building on	\$110.00	Nil	\$110.00
113310	S	temporary basis (s. 48) Replacement Occupancy Permit for permanent change of the building's \$110.00 Nil		\$110.00	
113310	S	use, classification (s.49) Occupancy Permit or Building Approval Certificate for registration of strata scheme, plan of re-subdivision (min. \$115.00)		Nil	\$11.60 per strata unit (min. \$115.00)
113310	S	Occupancy Permit for a building in respect of which unauthorised work 0.18% of work value Nil has been done (s. 51(2)) (min. \$110.00)		Nil	0.18% of work value (min. \$110.00)
113310	S	Building Approval Certificate for a building in respect of which unauthorised work has been done (s.51(3))	0.38% of work value (min. \$110.00)	Nil	0.38% of work value (min. \$110.00)
113310	s	Replacement Occupancy Permit for an existing building (s.52(1))	\$110.00	Nil	\$110.00
113310	S	Building Approval Certificate for an existing building where	\$110.00	Nil	\$110.00
113310	s	unauthorised work has not been done (s.52(2)) Extension of time during which an occupancy permit or building	\$110.00	Nil	\$110.00
110010	5	approval certificate has effect (s.65(3)(a))	φ110.00	1 Mil	ψ110.00
103310	s	OTHER APPLICATIONS Application as defined in regulation 31 (for each building standard in	\$2.160.15	NII	\$2.160.15
102230	S	BCITF Levy (over \$20,000) (of declared value) (Statutory)	0.20%	Nil Nil	0.20%
T7	С	Relocated Secondhand Dwelling Bond	\$5,000.00	Nil	\$5150.00
103310	S	Local Government approval of battery powered smoke alarms -Building Regulations 2012 Reg 61(3)\$170 max	\$170.00	Nil	\$170.00
440540		TOWN PLANNING FEES	* 0.00	# 0.00	# 0.00
113510	С	Rural Address Fee - supply and erection (Rural Road Number) CARAVAN PARK FEES	\$0.00	\$0.00	\$0.00
		Site utilising power, water or ablutions (including RVs and tents)			
		Peak periods being WA School Holidays, weekends and Public			
446055		Powered Sites per site	6 07.07	¢0 ==	* **
113300	C	per night, subsequent stays at \$20 per night	\$27.27	\$2.73	\$30.00
113300	C C	per week per week (permanent after 3 months)	\$136.36	\$13.64 Nil	\$150.00
<u>113300</u> 113300	C C	per day - Showers (itinerants) per person	\$136.36 \$10.00	NII \$1.00	\$140.00 \$11.00
		Unpowered Sites (including RVs and Tents) per site		φ1.00	φττ.σο
113300	С	per night, subsequent stays at \$15 per night	\$18.18	\$1.82	\$20.00
113300	С	per week	\$100.00	\$10.00	\$110.00
113300	с	Oval Site Unpowered RV (Self Contained) only requiring dump site - No Power	\$14.05	\$1.40	\$15.45
		Caravan Clubs / Group Bookings			
113300	С	Site Only (Max number of sites 10) STANDPIPE WATER CHARGE	\$22.73	\$2.27	\$25.00
113320	F		Cast of water + CE 00 fr -	Nil	Cost of water + \$5.00
113320 Account Code	F Statutory/ Council	1 KL (per 1,000 Litres) (NB: minimum charge \$25.00) GST free Particulars	Cost of water + \$5.00 fee 2022/2023	GST	2022/2023 Total
543	Soundi	SCHEDULE 14 - OTHER PROPERTY AND SERVICES			
	1	ENGINEERING SERVICES Engineering Private Works to be requested for approval by the Executive Manager of			

16. DIRECTORATE OF WORKS

16.1 Proposed second hand transportable dwelling

File Reference:	A11481
Location:	Lot 31 (No. 11) Quartz Street, Pingelly
Applicant:	Renfry & Janet Ford
Author:	Administration Officer Technical and Consultant Planner
Disclosure of Interest:	Edge Planning & Property receive payment for Planning advice to the Shire and declare a Financial Interest (section 5.70 of the Local Government Act 1995)
Attachments:	Proposed Concept Plans
Previous Reference	Nil

Summary

Council to consider an application for a second hand transportable dwelling at No. 11 Quartz Street, Pingelly.

Background

The applicant seeks development approval for a second hand transportable dwelling on the site outlined in Attachment 16.1.1 the site is located just north of the Pingelly town centre.

The site is 1012m² in area, cleared, vacant and has frontage to both Quartz Street and Quince Street.

The applicant seeks approval to initially store the transportable dwelling and also seeks development approval to use the second hand transportable dwelling as ancillary accommodation (granny flat).

The applicant has the opportunity to purchase this second hand building, but time is limited for the purchase. The intention is to purchase the building and have it located to Lot 31 (No. 11) Quartz Street and to secure the building with fencing and wrapped in shade cloth temporarily until a building permit is issued for work to restore building can commence. The applicant will also engage security personnel to ensure the security of the building if possible.

The applicant advises:

- The building comprises two x 12m x 3m steel skid sections (with the original third skid containing all the wet areas);
- The small size of this transportable dwelling is more suitable for a granny flat than a house;
- The building is older, is solid jarrah and is in need of upgrading;
- They intend repairing or replacing the metal roof and extending it either side to become the carport and the veranda over the front door side;
- The top half of the external walls will be Hardie board product, textured or painted, with the bottom half of the external walls to be repainted;
- They are considering a permanent Colourbond fence along Quince Street in the interim and another along Quartz Street with gates installed later;
- They have priced temporary fencing to wrap around the dwelling until renovated; and
- They need to move quickly to acquire the buildings and get them moved away from the present location, then store the buildings until gaining Shire approvals to install the transportable dwelling on No. 11 Quartz Street.


The transportable dwelling will have a 2m setback from the southern (rear) boundary and a 1m setback from the western side boundary.

The site can be connected to the reticulated sewerage and reticulated water system. Separate to this Development Application, the applicant advises that they intend to additionally seek building approval on both No. 11 and No. 13 Quartz Street for two homes (of either 3 or 4 beds) plus a granny flat on adjoining No. 11 Quartz Street. Based on the applicant's advice, the intent is to construct 4 dwellings on No. 11 and No. 13 Quartz Street (two houses and two granny flats).

At this stage, the Shire has not sought comments from the neighbours on this Development Application.



Location plan

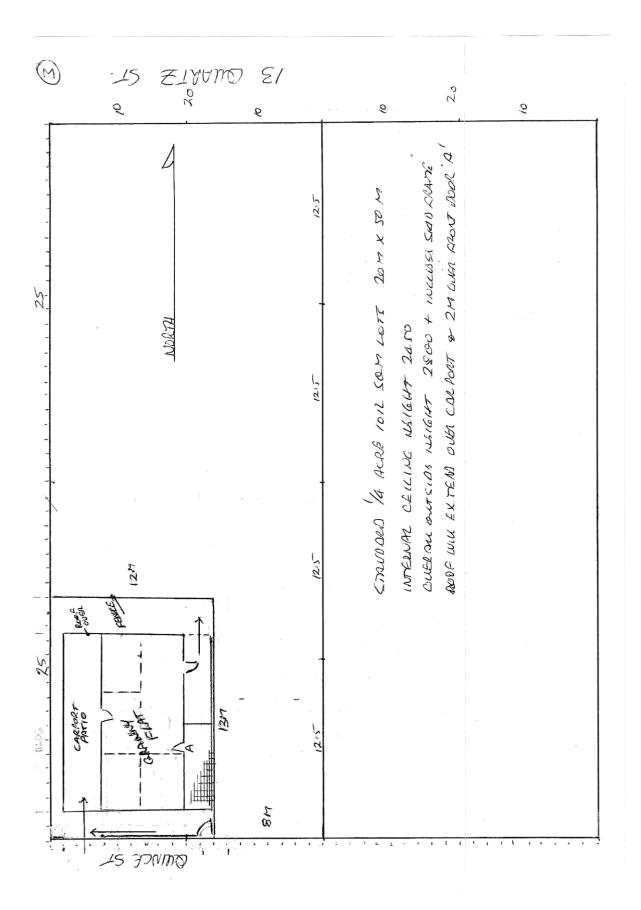





Comment

It is recommended that Council conditionally approve the Development Application given the external appearance of the second hand dwelling can be suitably enhanced through proposed upgrading measures. If the dwelling complies with setbacks, development conditions can assist to control the design, and it facilitates new investment and population in Pingelly.

It is suggested the key issue with the application relates to external appearance and associated amenity impacts.

Under sub-clause 5.10.1 of the *Shire of Pingelly Local Planning Scheme No. 3* (LPS3), the relocation of a second hand building shall only be permitted at the discretion of Council. Council must consider if the building is in a satisfactory condition and will not detrimentally affect the amenity of the area. Planning for second hand dwellings is guided by Council's *Relocated Second Hand Buildings Policy*. The objective of the policy is to ensure that the relocation of second hand buildings is undertaken to an approved standard which has regard to local amenity and aesthetics. To ensure compliance with any conditions of approval, the policy sets out that Council may require a bond.

The following comments summarise amenity considerations:

- The proposed transportable dwelling is located in the south-west (back) corner of the property. The transportable dwelling is a substantial distance from the front boundary (Quartz Street) with access from the 'rear lane' (Quince Street). The proposed locations, at the rear of the property, minimise amenity impacts;
- The dwelling is shown to have a setback of 37m to the northern (front) boundary. It complies with the required setbacks prescribed within LPS3 and the R-Codes;
- A future main dwelling is anticipated to be located in the northern section of the property. This will screen the transportable dwelling when viewed from Quartz Street;
- The scale and size of the granny flat, in relation to the lot size and surrounding properties, is considered modest;
- A verandah and new roof will enhance the visual aesthetics of the transportable dwelling;
- The proposed design is considered acceptable with the verandas, new roofline and reclad external walls. The condition and appearance of the roof and wall are to use materials that enhance the standard of the current dwelling;
- A Colourbond fence should be located on the rear property boundary;
- To address amenity and aesthetic concerns, it is recommended a bond is imposed as a condition of approval; and
- The associated building permit application has not been submitted however the dwelling is required to comply with all building requirements under the Building Code of Australia.

Statutory Environment

Planning and Development Act 2005, Planning and Development (Local Planning Schemes) Regulations 2015, and LPS3.

The site is zoned 'Residential R12.5/25' in LPS3.

LPS3 sets out the objective of the Residential zone is 'To provide for a range of housing choice with a high level of amenity in residential areas and which reflects a rural lifestyle.' (Clause 4.2)

Clause 5.10 of LPS3 states:

Relocated Second-hand buildings

Council may permit the erection of a transported building on a lot where:

- (a) in its opinion such building is in a satisfactory condition and the design and location of the building is to the satisfaction of Council, and will not adversely affect the amenity of the locality;
- (b) the proposal complies with the provisions of Council's Local Planning Policy Relocated Buildings.

Policy Implications

The key policy documents include:

- State Planning Policy 5.4 Road and Rail Noise the site is within the 'trigger distance'
- State Planning Policy 7.3 Residential Design Codes
- Shire of Pingelly Local Planning Strategy
- Relocated Second Hand Houses

Financial Implications

There are no known financial implications.

Strategic Implications

Outcome 3.2	 design and solutions, for different household types – e.g. single person households, seasonal workers, families. New development (including commercial) is of a high quality and contributes positively to the character and appearance of the town.
3.2.1	Encourage new developments to be designed and built in a way that reduces pressure on and demand for resources (e.g. energy efficiency and water conservation) and gives priority to development/infill of currently zoned land.

Risk Implications

Risk	The key risk arises from the building not being upgraded in a timely and suitable manner. This has been managed through the recommended conditions including a performance bond.
Risk Rating (Prior to Treatment or Control)	Low (4)
Principal Risk Theme	Reputational
Risk Action Plan (Controls or Treatment Proposed)	Nil

Consequence		Insignificant	Minor	Moderate	Major	Catastrophic
Likelihood		1	2	3	4	5
Almost Certain	5	Medium (5)	High (10)	High (15)	Extreme (20)	Extreme (25)
Likely	4	Low (4)	Medium (8)	High (12)	High (16)	Extreme (20)
Possible	3	Low (3)	Medium (6)	Medium (9)	High (12)	High (15)
Unlikely	2	Low (2)	Low (4)	Medium (6)	Medium (8)	High (10)
Rare	1	Low (1)	Low (2)	Low (3)	Low (4)	Medium (5)

Conclusion

It is recommended that Council approve the Development Application subject to conditions. The Council could alternatively choose to defer making a decision on the matter and seek additional information or it may determine to refuse the Development Application.

Recommendation and Council Decision

13167 Moved: Cr Narducci Seconded: Cr McBurney

That Council grant development approval for the proposed transportable dwelling at Lot 31 on Deposited Plan 223045 (No. 11) Quartz Street, Pingelly subject to the following conditions:

- 1. The development hereby approved must be carried out in accordance with the submitted plans and specifications (addressing all conditions) or otherwise amended by the local government and these shall not be altered and/or modified without the prior knowledge and written consent of the local government.
- 2. If the development the subject of this approval is not substantially commenced within a period of 6 months, or such other period as specified in the approval after the date of the determination, the approval shall lapse and be of no further effect. All works are to be completed within 2 years from the relocation of the building. Where an approval has so lapsed, no development shall be carried out without the further approval of the local government having first been sought and obtained.
- 3. The development must be screened from the adjacent occupied lots and road to the front and rear during construction to the satisfaction of the local government, until the external walls and roof of the dwelling are upgraded.
- 4. The external walls and roof of the dwelling are upgraded based on details provided with the application including the installation of Hardie board product on the top half of the external walls to the satisfaction of the local government and completed prior to occupation. All materials for the exterior and roof of the dwelling must be new materials.
- 5. The relocatable dwelling must not be placed on the site until the footings have been installed.
- 6. The dwelling shall be sympathetic in use of colours and design with the existing surroundings to the satisfaction of the local government. Details shall be submitted to and approved by the local government, prior to the submission of a Building Permit application, with associated works to be completed prior to occupation to the satisfaction of the local government.
- 7. The external appearance of the dwelling is to be suitably maintained to the satisfaction of the local government.
- 8. A detailed landscaping plan shall be submitted to and approved by the local government, prior to the location of the structure on the site. Landscaping shall be completed in accordance with the approved detailed landscape plan prior to occupation of the development and thereafter maintained to the satisfaction of the local government.
- 9. A Colourbond fence is constructed on the rear property boundary prior to occupation of the dwelling.

- 10. The provision of details with the Building Permit as to how stormwater will be addressed for the proposed development to the satisfaction of the local government. The local government will require that all stormwater from the shed shall be collected and detained on site to the satisfaction of the local government prior to occupation. The stormwater facilities provided in accordance with this condition shall be permanently maintained in an operative condition to the satisfaction of the local government.
- 11. The proposed crossover and all on-site vehicle access ways shall be constructed and maintained to the specifications and satisfaction of the local government.
- 12. The dwelling is to be connected to the reticulated sewerage system prior to occupation.
- 13. Prior to the issue of a Building Permit, a bond of \$5,000 is to be lodged with the Shire of Pingelly to ensure all works, including, landscaping, upgrade of external appearance, completion of all conditions, clearing the site of debris and connecting plumbing and drainage, are completed to the satisfaction of the local government and comply with the relevant provisions of the Building Code of Australia. The local government may use this bond for the removal of any dwelling if any of these conditions are not met to the satisfaction of the local government.

CARRIED 6/1

Councillor comments in support of the motion:

• Any progress to vacant blocks to a put a structure on is a step forward, however, hope that when the building progresses, it complies with the conditions above to produce a reasonable outcome.

Councillor comments in opposing the motion:

 Not in favour of the look of this particular type of building. Agrees that vacant blocks in town are not good, however, has reservations about the quality that can be achieved from the existing dwelling.

Attachment – Proposed Concept Plans

1500hrs – Cr Oliveri left the meeting and did not return.



No.	Description	Date		
				PER
				Project numb
				Date
				Drawn by
				Checked by
	Shire of Pingelly Ordina	ary Meeting of	Council Minutes - 20 July 2022	

6/13/2022 2:22:13 PM

Scale

08.06.2022

--



No.	Description	Date		
				PERS
				Project number
				Date
				Drawn by
				Checked by
	Shire of Pingelly Ordin	nary Meeting of	Council Minutes - 20 July 2022	

SPECTIVE

-08.06.2022 Author

002

6/13/2022 2:22:15 PM


- Scale

145

No. Description Date	ISOMETRIC
	Project number - Date 08.06.2022 003 Drawn by Author
Shire of Pingelly Ordinary Meeting of Council Minutes - 20 July 20	Checked by - Scale

hire of Pingelly Ordinary Me	eting of Council Minute	es - 20 July 2022

6/13/2022 2:22:17 PM

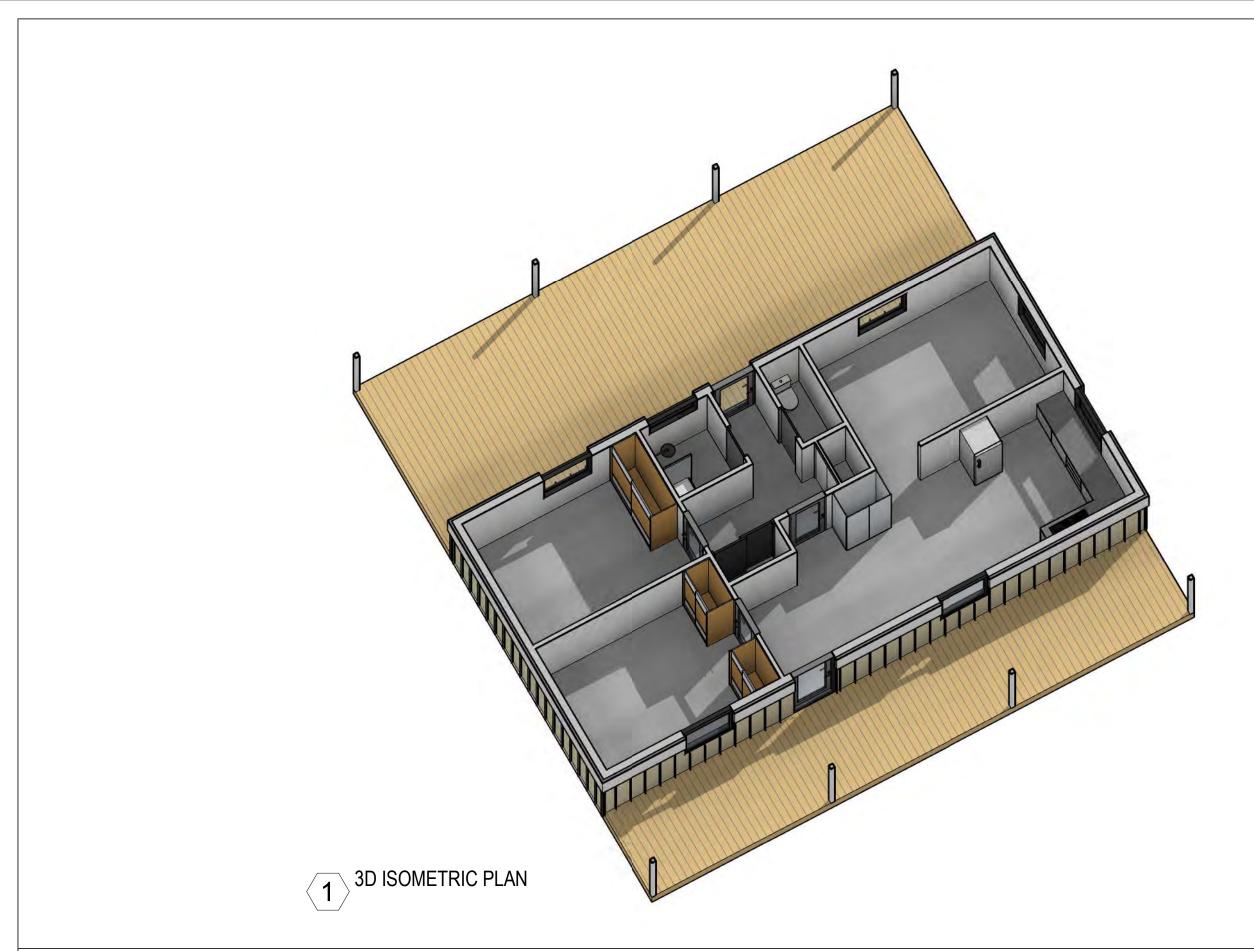

No.	Description	Date	
			3D IS
			Project number
			Date
			Drawn by
			Checked by

Shire of Pingelly Ordinary Meeting of Council Minutes - 20 July 2022

SOMETRIC PLAN


-08.06.2022 Author

004

6/13/2022 2:22:18 PM

- Scale

147

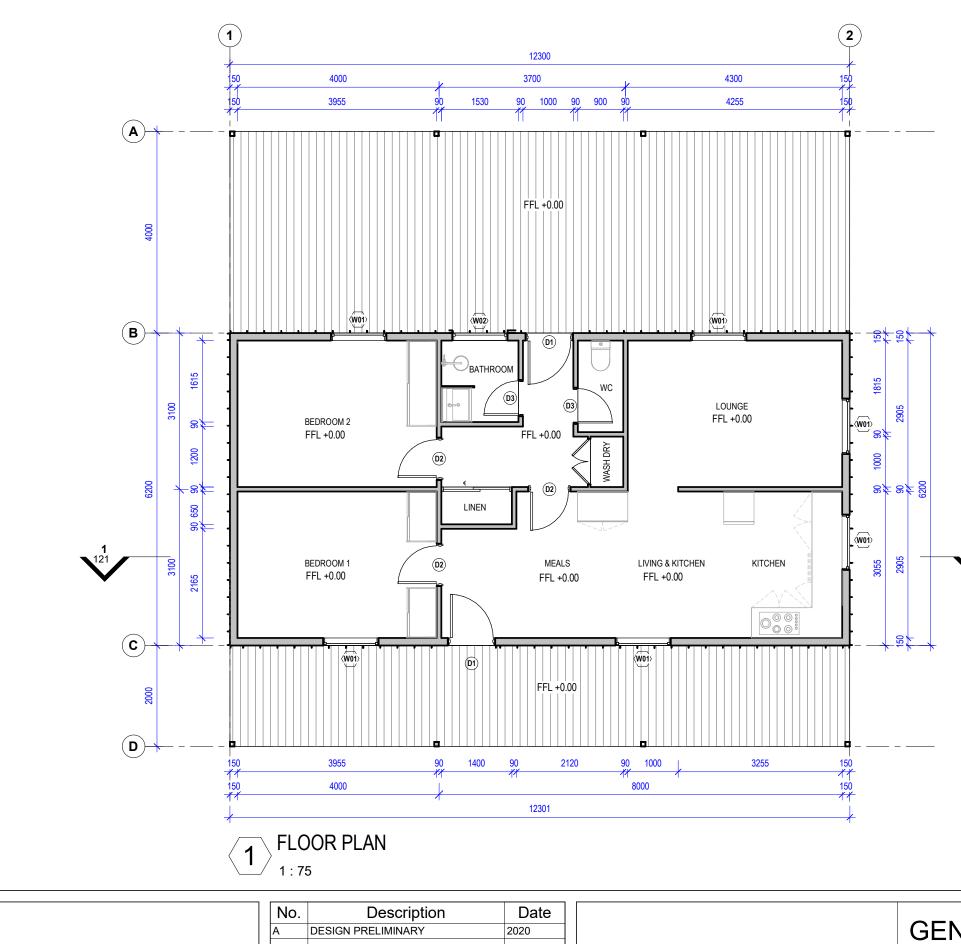

	Shire of Pingelly Ordinary Meeting of	of C	Council Minutes - 20 July 2022

DOOR SCHEDULE

ITEM	DESCRIPTION	HEIGHT	QTY
D1	External Front Shop Door: 920W x 2100H	2100	2
D2	Internal Door: 820W x 2100H	2100	3
D3	Internal Single Door: 720W x 2100H	2100	2

WINDOW SCHEDULE ITEM DESCRIPTION SILL HEIGHT QTY W01 M_Fixed: 1100(H) x 1100(W) 6 W02 M_Fixed: 600(H) x 1100(W) 1500 1



GENERAL ARRANGEMENT

Project i	number
-----------	--------

Date

Drawn by

Checked by

08.06.2022 Author

ior - Scale


101

1 : 75

6/13/2022 2:22:19 PM

е


148

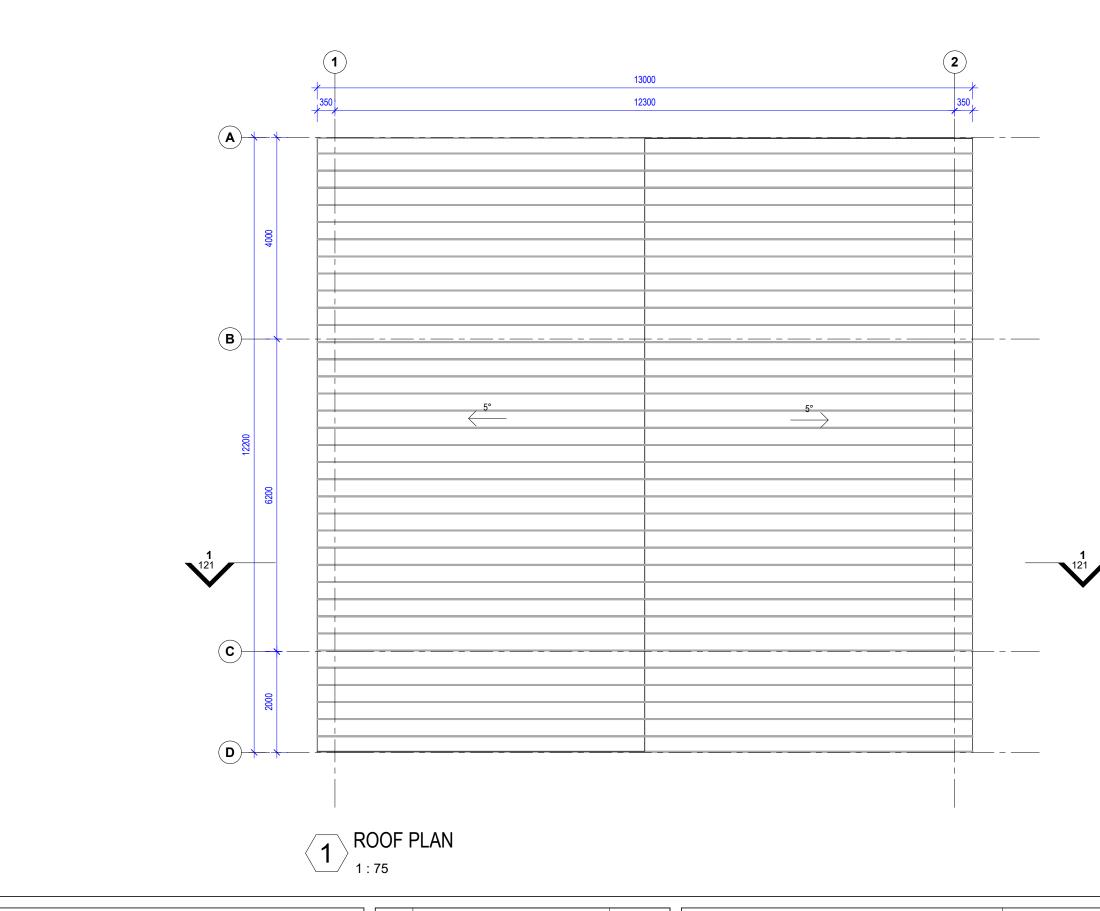


No.	Description	Date	ROOF PLAN
			Project number
			Date 08.06
			Drawn by
			Checked by
	Shire of Pingelly O	rdinary Meeting of	Council Minutes - 20 July 2022

ber -08.06.2022 Author - Scale 1:75 149

6/13/2022 2:22:20 PM

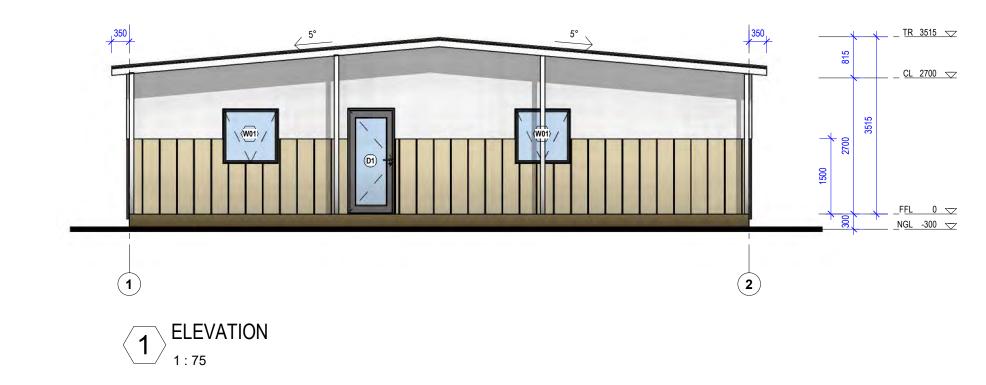

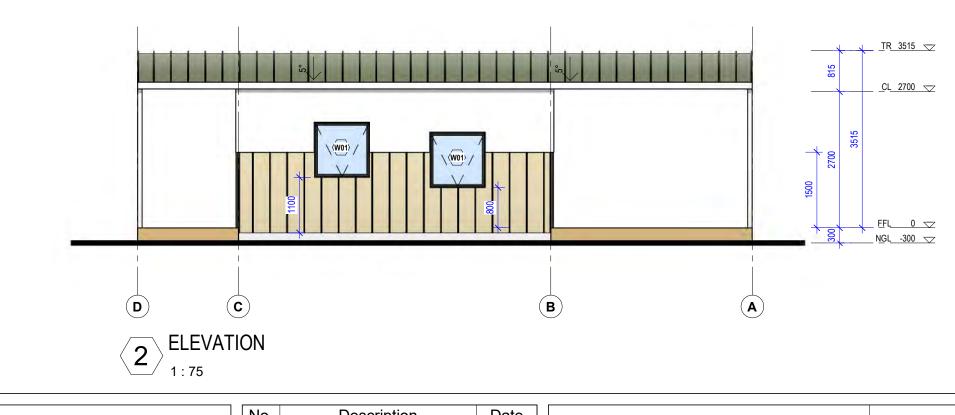

	NO.	Description	Date		
	A	DESIGN PRELIMINARY	2020		FXTF
					Project number
					Date
					Drawn by
					Checked by
		Shire of Pingelly	Ordinary Meeting of	f Council Minutes - 20 July 2022	

ERNAL ELEVATIONS

-


08.06.2022 Author


nor - Scale 110

1 : 75

150

6/13/2022 2:22:21 PM

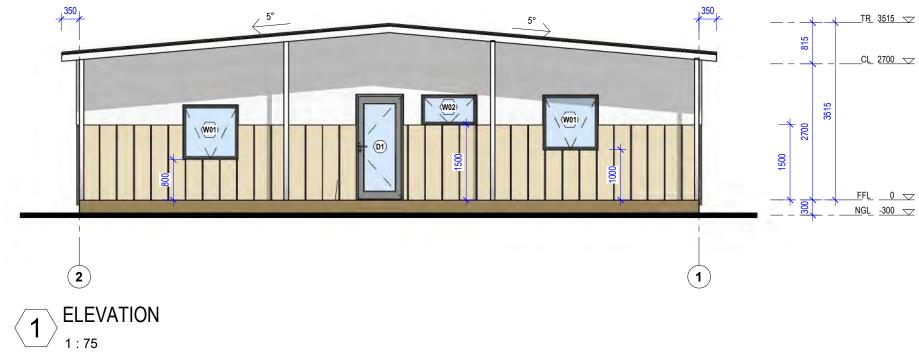

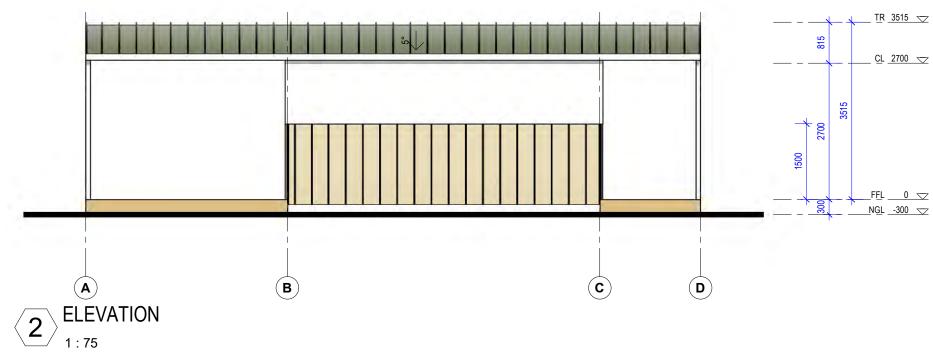

	No.	Description	Date		
	А	DESIGN PRELIMINARY	2020		EXTE
					Project numbe
					Date
					Drawn by
					Checked by
		Shire of Pingelly C	rdinary Meeting o	of Council Minutes - 20 July 2022	

_____<u>TR___3515</u> _____

<u>CL 2700</u> 🖂

_F<u>FL</u>__0 ▽

ERNAL ELEVATIONS

-

08.06.2022 Author


- Scale

111


151


1:75

6/13/2022 2:22:22 PM

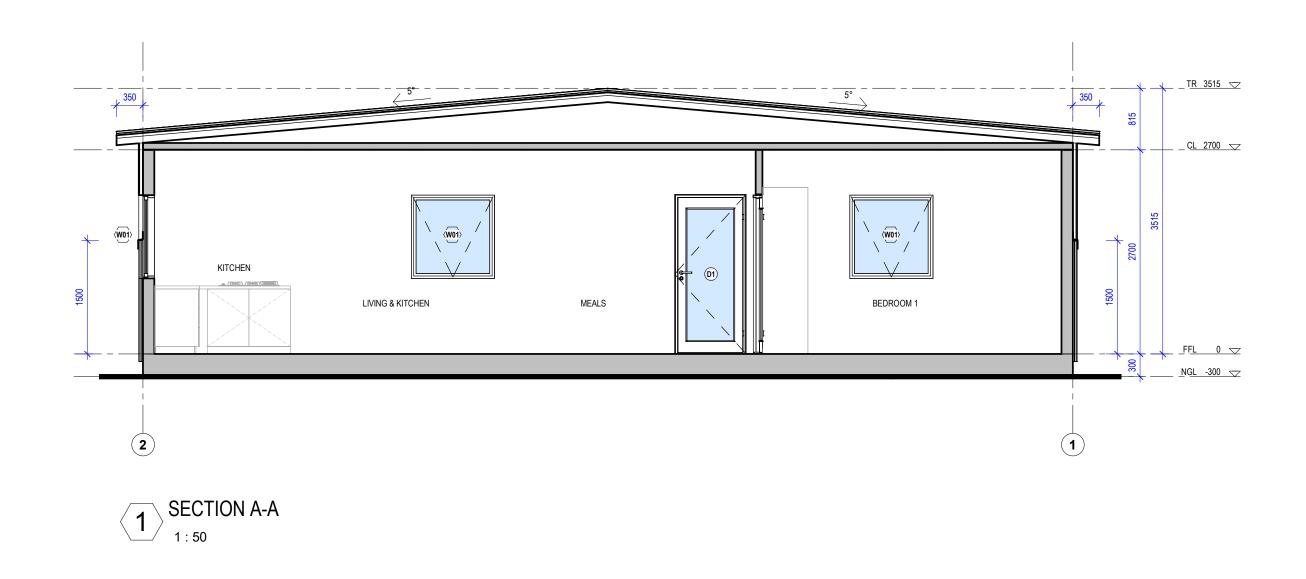

No.	Description	Date		
				SEC
				Project numb
				Date
				Drawn by
				Checked by
	Shire of Pingelly Ordin	ary Meeting of	Council Minutes - 20 July 2022	1

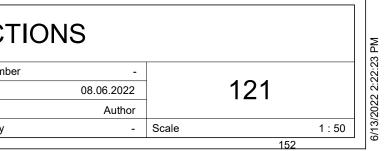

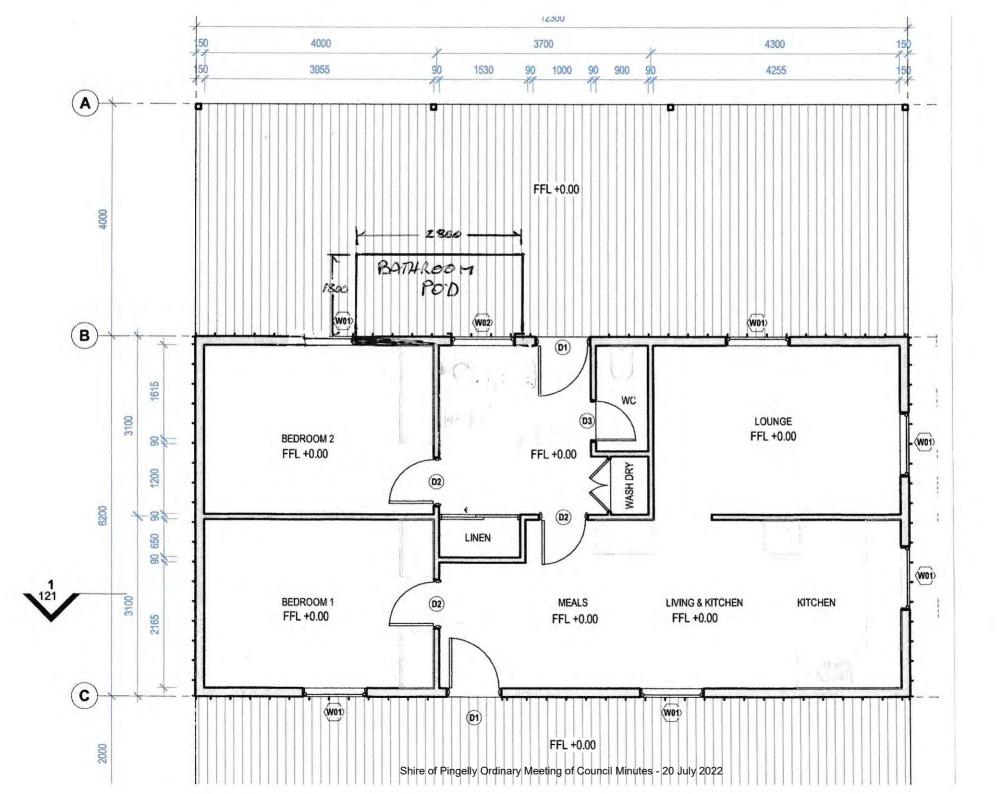

16.2 Adoption of Bush Fire Brigades Local Law 2022

File Reference:	ADM0103
Location:	Not Applicable
Applicant:	Not Applicable
Author:	Administration Officer Technical
Disclosure of Interest:	Nil
Attachments:	Shire of Pingelly Bush Fire Brigades Local Law 2022
	Response from Minister for Emergency Services
	Response from Department of Local Government
Previous Reference:	Ordinary Council Meeting 20 October 2021

Summary

Council is requested to endorse the Shire of Pingelly Bush Fire Brigades Local Law 2022, for gazettal.

Background

At its meeting held on 20 October 2021, Council resolved that:

(#13065)

The revised Bush Fire Local Law be endorsed for gazettal.

(#13066)

Pursuant to section 3.12 (2) and (3) of the Local Government Act 1995, and all other legislation enabling it, give State wide and local public notice, inviting submissions during a minimum 6-week time frame, that it intends to make the following Shire of Pingelly Bush Fire Brigades Local Law 2021:

Purpose – to revoke outdated bush fire by-laws as previously adopted by the Shire of Pingelly and provide a statutory means of effectively governing the operations of bush fire brigades within the Shire of Pingelly.

Effect – revocation of outdated by-laws and to allow bush fire brigades to be sufficiently governed so as to provide an acceptable standard for the operations of bush fire brigades within the community.

Provide copies, in accordance with section 3.12 (3) of the Local Government Act 1995, to the Minister for Housing and Local Government and the Minister for Emergency Services; Racing and Gaming; Small Business; Volunteering and any other person requesting it, of the proposed Repeal and Amendment Local Law

Comment

Prior to sending for Gazettal the draft review of the bush fire local law was advertised for public comment. The draft was also sent to Minister for Emergency Services, Minister for Local Government and Minister for Environment for review and comment. Responses were received from Minister for Emergency Services and Department of Local Government.

The draft Bush Fire Local Law has been altered as to the recommendations received and is now ready to be endorsed by Council for gazettal.

Consultation

Public Consultation Minister for Environment & Climate Action Minister for Emergency Services Minister for Housing, Lands, Homelessness & Local Government Bush Fire Advisory Committee

Statutory Environment

Section 3.12 of *The Local Government Act 1995* details the procedure to be followed when adopting or amending a local law.

Policy Implications

All policies in the Shire of Pingelly Policy Manual under Section 6 - Bushfire Control.

Financial Implications

Nil

Strategic Implications

Goal 2	Community
Outcome 2.3	People feel that their community is safe for all, free of nuisance and protected from risk of damage
Strategy 2.3.2	Act to reduce the risk of bush fire, and be prepared in case of bush fire in terms of emergency response and disaster recovery
Goal 5	Innovation, Leadership and Governance
Outcome 5.8	A strong corporate governance framework is maintained
Strategy 5.8.2	Ensure compliance with legislative requirements and excellence in business performance.

Risk Implications

Risk	Non-compliance with legislation
Risk Rating (Prior to Treatment or Control)	Low (4)
Principal Risk Theme	Compliance
Risk Action Plan (Controls or Treatment	N/A
Proposed)	

Consequence		Insignificant	Minor	Moderate	Major	Catastrophic	
Likelihood		1	2	3	4	5	
Almost Certain	5	Medium (5)	High (10)	High (15)	Extreme (20)	Extreme (25)	
Likely	4	Low (4)	Medium (8)	High (12)	High (16)	Extreme (20)	
Possible	3	Low (3)	Medium (6)	Medium (9)	High (12)	High (15)	
Unlikely	2	Low (2)	Low (4)	Medium (6)	Medium (8)	High (10)	
Rare	1	Low (1)	Low (2)	Low (3)	Low (4)	Medium (5)	

Voting Requirements

Absolute Majority

Recommendation and Council Decision

13168 Moved: Cr Narducci Seconded: Cr Hotham

That Council:

- 1. resolves to make the Bush Fire Brigades Local Law 2022 as per the attached draft, incorporating amendments outlined by the Department of Local Government, Sport and Cultural Industries and Minister for Emergency Services;
- 2. authorise the President and CEO to sign and affix the Common Seal to the Local Law;
- 3. authorise the CEO to
 - a. Publish the Local Law in the Government Gazette and provide copies of the local law to the Minister for Local Government; and
 - b. Forward a copy of the Gazetted Local Law, explanatory memoranda and associated documentation to the Parliamentary Joint Standing Committee on Delegated Legislation for review.

CARRIED 5/1

Councillor comments in support of the motion:

• Document is a precise document. It covers every aspect on how a bush fire brigade should be run.

Councillor comments in opposing the motion:

• Further consultation on the final document should be sought from the Bush Fire Advisory Committee or the Chief Fire Control Officer.

Foreshadowed Motion

Lapsed Moved: Cr McBurney

Seconded: Nil

That Council lay this item on the table pending further community consultation.

Motion lapsed for want of a seconder.

Attachments

Shire of Pingelly Bush Fire Brigade Local Law 2022 Response from Minister for Emergency Services Response from Department of Local Government, Sport and Cultural Industries



SHIRE OF PINGELLY

BUSH FIRE BRIGADES LOCAL LAW 2022

BUSH FIRES ACT 1954 LOCAL GOVERNMENT ACT 1995

CONTENTS

PART 1 - PRELIMINARY

- 1.1 Citation
- 1.2 Commencement
- 1.3 Definitions
- 1.4 Repeal
- 1.5 Application

PART 2—ESTABLISHMENT AND CANCELLATION OF BUSH FIRE BRIGADES

Division 1—Establishment of a Bush Fire Brigade

- 2.1 Establishment and naming of a bush fire brigade
- 2.2 Appointment of brigade officers

Division 2—Transitional

2.3 Existing bush fire brigades

Division 3—Cancellation of a Bush Fire Brigade

- 2.4 Cancellation of a bush fire brigade registration
- 2.5 New arrangement after cancellation of registration

PART 3—OBJECTIVE, ORGANISATION AND MAINTENANCE OF BUSH FIRE BRIGADES

Division 1—Objectives of Bush Fire Brigades

3.1 Objectives

Division 2—Local Government Responsibility

- 3.2 Local government responsible for structure
- 3.3 Bush fire brigade to be supplied with Act

Division 3—Bush Fire Advisory Committee

- 3.4 Functions of Advisory Committee
- 3.5 Advisory Committee to consider brigade motions

Division 4—Bush Fire Control Officers

- 3.6 Local government to have regard to nominees for Bush Fire Control Officers
- 3.7 Functions of Bush Fire Control Officer
- 3.8 Local government to advise Bush Fire Advisory Committee of appointments

Division 5—Chief Bush Fire Control Officer

3.9 Role and duties of Chief Bush Fire Control Officer

PART 4—BRIGADE MEMBERSHIP

Division 1—Types of Membership

- 4.1 Membership of a bush fire brigade
- 4.2 Operational members
- 4.3 Trainee members
- 4.4 Cadet members
- 4.5 Support members
- 4.6 Life member
- 4.7 Honorary life member

Division 2—Command at a Fire

- 4.8 Interpretation
- 4.9 Ranks within the bush fire brigade

PART 5—EQUIPMENT OF BUSH FIRE BRIGADES

- 5.1 Policies of local government
- 5.2 Equipment in bush fire brigade area
- 5.3 Funding from local government budget
- 5.4 Consideration in the local government budget

PART 6—APPLICATION OF RULES TO A BUSH FIRE BRIGADE

6.1 Rules to govern

SCHEDULE 1—RULES GOVERNING THE OPERATION OF BUSH FIRE BRIGADES

PART 1—PRELIMINARY

1.1 Interpretation

PART 2—BUSHFIRE BRIGADE EXECUTIVE COMMITTEE

- 2.1 Management of a Bush Fire Brigade
- 2.2 Membership of Executive Committee
- 2.3 Termination of Executive Committee Membership
- 2.4 Meetings of Executive Committee
- 2.5 Quorum
- 2.6 Voting

PART 3 – FUNCTIONS OF BRIGADE OFFICERS

- 3.1 Chain of command during fire fighting activities
- 3.2 Captain
- 3.3 Lieutenants
- 3.4 Fire Control Officers
- 3.5 Secretary
- 3.6 Treasurer
- 3.7 Equipment Officer
- 3.8 Training Officer

PART 4—MEMBERSHIP OF A BUSHFIRE BRIGADE

- 4.1 Conditions of Membership
- 4.2 Applications for Membership

- 4.3 Decision of Application for Membership
- 4.4 Notification of Membership
- 4.5 DFES to be notified of Registrations

PART 5 - SUSPENSION AND TERMINATION OF MEMBERSHIP OF A BUSHFIRE BRIGADE

- 5.1 Suspension of Membership
- 5.2 Termination of Membership
- 5.3 Member has right of defence
- 5.4 Existing Liabilities to continue
- 5.5 Objection Rights

PART 6-MEETINGS OF THE BUSHFIRE BRIGADE

- 6.1 Annual General Meeting
- 6.2 Notification of Elected Office Bearers
- 6.3 Ordinary/General Meetings
- 6.4 Special General Meetings
- 6.5 Notice of a Meeting
- 6.6 Quorum
- 6.7 Voting

PART 7—GENERAL ADMINISTRATION MATTERS

- 7.1 Funds
- 7.2 Financial Year
- 7.3 Banking
- 7.4 Auditing
- 7.5 Disclosure of Interests
- 7.6 Dispute Resolution

PART 8—NOTICES

8.1 Notices

SCHEDULE 2— MEMBERSHIP FORM

PART 1—PRELIMINARY

1.1 Citation

This local law may be cited as the Shire of Pingelly Bush Fire Brigades Local Law 2022.

1.2 Commencement

This local law comes into operation 14 days after the date of its publication in the *Government Gazette*.

1.3 Definitions

(1) In this local law unless the context otherwise requires—

Act means the Bush Fires Act 1954;

Brigade area is defined in clause 2.1(3)(b);

Brigade member means any member referred to in clause 4.1;

Brigade officer means a person holding a position referred to in clause 2.2 (3), whether or not he or she was appointed by the local government or elected at an annual general meeting of a bush fire brigade or otherwise appointed to the position;

Bush Fire Brigade is defined in section 7 of the Act;

- **Bush Fire Control Officer** means a Bush Fire Control Officer appointed by the local government under section 38 the Act;
- **Bush fire operating procedures** means the operating procedures adopted by the local government as amended from time to time;
- CEO means the chief executive officer of the local government;
- *Chief Bush Fire Control Officer* means the Chief Bush Fire Control Officer appointed under the Act;

Committee means the Committee of the bush fire brigade;

Council means the Council of the Shire of Pingelly;

DFES means the Department of Fire and Emergency Services;

Direct Communications is the act of transferring information from one place, person or group to another with confirmation of understanding and acknowledgement of receipt.

District means the area within the boundary of the Shire of Pingelly;

Fire fighting member means a registered operational member of a bush fire brigade;

Local Government means the Shire of Pingelly;

Local law means the Shire of Pingelly Bush Fire Brigades Local Law 2022;

Normal Brigade Activities are defined by section 35A of the Act;

Regulations means Regulations made under the Act;

Rules means the Rules Governing the Operation of bush fire brigades; and *Schedule* means a schedule to this local law.

- (2) In this local law, unless the context otherwise requires, a reference to-
 - (a) a Captain;
 - (b) a First Lieutenant;
 - (c) a Second Lieutenant;
 - (d) Fire Control Officer
 - (e) any additional Lieutenants;
 - (f) a Training Officer;
 - (g) an Equipment Officer;
 - (h) a Secretary; or
 - (i) a Treasurer.

means a person holding that position in a bush fire brigade.

1.4 Repeal

The *Shire of Pingelly By-Law Relating to Fire Control Matters* as published in the Government Gazette on 1 November 1995 including amendments, is repealed on the day that this local law comes into operation.

1.5 Application

This local law applies throughout the district.

PART 2—ESTABLISHMENT AND CANCELLATION OF BUSH FIRE BRIGADES

Division 1—Establishment of a Bush Fire Brigade

2.1 Establishment and naming of a bush fire brigade

- (1) The local government may establish a bush fire brigade for the purpose of carrying out normal brigade activities.
- (2) A bush fire brigade is established on the date of the local government's decision under subclause (1).
- (3) On establishing a bush fire brigade under clause 2.1(1) the local government is to—
 - (a) give a name to the bush fire brigade; and
 - (b) specify the area in which the bush fire brigade is primarily responsible for carrying out the normal brigade activities (the "brigade area").
- (4) The local government must register the brigade in a register kept pursuant to section 41(2) of the Act.

2.2 Appointment of brigade officers

- (1) On establishing a bush fire brigade under clause 2.1(1) the local government is to appoint or provide for the election of brigade offices as defined in the Rules Governing the Operation of Bush Fire Brigades (Schedule 1 of this local law).
- (2) When considering the appointment or election of brigade officers the local government is to consider the qualifications, experience and skills required to fill each position.
- (3) A person appointed or elected to a brigade is taken to be a brigade member of that brigade.
- (4) The appointments expire at the completion of the first annual general meeting of the bush fire brigade.
- (5) If a position becomes vacant prior to the completion of the first annual general meeting, then the local government may appoint a person to fill the vacancy.

Division 2—Transitional

2.3 Existing bush fire brigades

Where a local government has established a bush fire brigade prior to the commencement date of this Local Law, from the commencement date—

- (a) The bush fire brigade is to be taken to be a bush fire brigade established under and in accordance with this local law; and
- (b) any rules governing the operation of the bush fire brigade are to be taken to have been repealed and substituted with the Rules.

Division 3—Cancellation of a Bush Fire Brigade

2.4 Cancellation of a bush fire brigade registration

The local government may cancel the registration of a bush fire brigade, in accordance with section 41(3) of the Act, if it is of the opinion that the bush fire brigade is not complying with the Act, this local law, the bush fire operating procedures or the Rules.

2.5 New arrangement after cancellation of registration

If a local government cancels the registration of a bush fire brigade, the local government is to make alternative fire control arrangements for that brigade area.

PART 3-OBJECTIVE, ORGANISATION AND MAINTENANCE OFBUSH FIRE BRIGADES

Division 1—Objectives of Bush Fire Brigades

3.1 Objectives

The objectives of the bush fire brigade are to carry out—

- (a) Normal Brigade activities; and
- (b) the functions of the bush fire brigade as specified in the Act, the Regulations and this local law.

Division 2—Local Government Responsibility

3.2 Local government responsible for structure

The local government is to ensure that an appropriate structure through which the organisation of bush fire brigades is maintained.

3.3 Bush fire brigade to be supplied with Act

The local government is to supply each bush fire brigade with two copies of the Act, the Regulations, the bush fire brigade operating procedures, relevant local government policies, this local law and any other written laws which may be relevant to the performance of the brigade officers' functions, and any amendments which are made thereto from time to time.

Division 3—Bush Fire Advisory Committee

3.4 Functions of Advisory Committee

The Bush Fire Advisory Committee is to have the functions set out in section 67 of the Act and is to include such number of nominees of the bush fire brigades as may be determined by the local government from time to time.

3.5 Advisory Committee to consider brigade motions

The Bush Fire Advisory Committee shall consider any motion received from a bush fire brigade and may make recommendations to the local government in relation to any motion supported by the Bush Fire Advisory Committee.

Division 4—Bush Fire Control Officers

3.6 Local government to have regard to nominees for Bush Fire Control Officers

When considering the appointment of persons for the position of a Bush Fire Control Officer under section 38 of the Act, the local government is to have regard to persons nominated by any bush fire brigade but is not bound to appoint the nominated person(s).

3.7 Functions of a Bush Fire Control Officer

- (1) The statutory powers and duties of bush fire control offices shall be those contained in the Act.
- (2) Under the provision of section 38 of the Act, the local government may appoint bush fire control officers generally or classes of Bush Fire Control Officers in order to carry out some or all the functions of the Act.
- (3) The functions of a Bush Fire Control Officer, or classes of Bush Fire Control Officers, are to be as described in the Bush Fire Control Officer position description as below but not limited to:
 - (a) Authorise permits to burn in accordance with the Bush Fires Act
 - (b) Identify and conduct Risk Assessments in the brigade area
 - (c) Maintain a personal fire diary to include a log of events and decisions made
 - (d) Perform duties prescribed by the Bush Fires Act
 - (e) Provide representation on the Bush Fire Advisory Committee (BFAC)
 - (f) To take control of firefighting operations at a bush fire within their brigade area
 - (g) To take control of firefighting operations at a bush fire outside their brigade area where no other Fire Control Officer is present
 - (h) exercise any of the appropriate powers of the FES Commissioner under the *Fire Brigades Act 1942*, in so far as the same may be necessary or expedient, for extinguishing a bush fire or for preventing the spread or extension of the fire
- (4) The local government may limit the area in which a bush fire control officer can carry out his functions to one or more specified bush fire brigade area.

3.8 Local government to advise Bush Fire Advisory Committee of appointments

Within one month of the local government receiving a bush fire brigade's nomination for persons to serve as bush fire control officers, the local government is to advise the Bush Fire Advisory Committee of the persons appointed by the local government as bush fire control officers.

Division 5—Chief Bush Fire Control Officer

3.9 Role and duties of Chief Bush Fire Control Officer

- (1) Subject to any directions of the CEO, the Chief Bush Fire Control Officer has primary managerial responsibility for the organisation and maintenance of bush fire brigades.
- (2) The Chief Bush Fire Control Officer or his Deputy may attend as a non-voting representative of the local government, at any meeting of a bush fire brigade.
- (3) Chief Bush Fire Control Officer and the Deputy Chief Bush Fire Control Officer who shall be first and second in seniority of those officers, and subject thereto may determine the respective seniority of the other bush fire control officers appointed by it
- (4) The duties of the Chief Bush Fire Control Officer are to be as described in the Chief Bush Fire Control Officer position description in addition to the Bush Fire Control Officer as below but not limited to:
 - (a) Demonstrate positive leadership to Bush Fire Brigades;
 - (b) Promote the use of AIIMS structure during response to FCO's, Brigades and volunteer fire fighters;
 - (c) Provide representation on the Bush Fire Advisory Committee, Regional Operations Advisory Committee and Local Emergency Management Committee;
 - (d) Monitor Bush Fire Brigade resourcing, equipment and training levels with the district
 - (e) Liaise with the local government and other Fire Control Officers concerning fire prevention/suppression matters generally;
 - (f) Make tactical decisions with regard to permits to burn, prescribed burning and other operational matters;
 - (g) Determine when Harvest and Vehicle movement bans should be implemented in conjunction with other officers and the local government; and
 - (h) During wildfire incidents manage the fire resources of the Shire and Brigades and where necessary fulfil role as incident controller.

PART 4—BRIGADE MEMBERSHIP

Division 1—Types of Membership

4.1 Membership of a bush fire brigade

The membership of a bush fire brigade consists of the following-

- (a) operational members;
- (b) trainee members;
- (c) support members;
- (d) cadet members;
- (e) life members; and
- (f) honorary life members. A person shall only have membership of one bushfire brigade with the local government district at any given time.

4.2 Operational members

Operational members are those persons aged being at least 16 years of age who undertake all normal brigade activities and have completed the required training qualification as determined by the local government.

4.3 Trainee members

Members joining a bush fire brigade shall be classified as trainee members until they completed the basic training qualification as determined by the local government from time to time.

4.4 Cadet members

Cadet members are—

- (a) to be aged 11 to 15 years;
- (b) to be admitted to membership only with the consent of their parent or guardian;
- (c) admitted for the purpose of training and are not to attend an uncontrolled fire or other emergency incident;
- (d) to be supervised by an operational member when undertaking normal brigade

activities as defined by paragraphs (c), (d), (e), (f) and of section 35A of the Act; and

(e) ineligible to vote at brigade meetings.

4.5 Support members

Support members are brigade members who are not otherwise classified as an operational member, trainee member or cadet member.

4.6 Life member

- (1) The brigade may by a simple majority resolution appoint a person as a life member in recognition of services by that person to the bush fire brigade.
- (2) Only an Operational member can be appointed as a life member.

4.7 Honorary life member

- (1) The brigade may by a simple majority resolution appoint a person as an honorary life member in recognition of services by that person to the bushfire brigade.
- (2) Honorary life members are ineligible to vote at brigade meetings.

Division 2—Command at a Fire

4.8 Interpretation

In this Division "in attendance" includes attendance—

- (a) in person; or
- (b) via direct communications.

4.9 Ranks within the bush fire brigade

Where, under the Act, members of a bush fire brigade have command of a fire-

- (a) where a Bush Fire Control Officer is in attendance at the fire, the most senior Bush Fire Control Officer has full control over all other persons fighting the fire and is to issue instructions as to the methods and tactics to be adopted by the fire fighters, in accordance with sections 39(1)(f) and 44(3) of the Act; and
- (b) in the absence of a Bush Fire Control Officer, the Captain has full control over all other persons fighting the fire, and is to issue instructions as to the methods and tactics to be adopted by the fire fighters; and
- (c) in the absence of the Captain, the first Lieutenant, and in the absence of the first, the second Lieutenant and so on, in the order of seniority determined, is to exercise all the powers and duties of the Captain.

PART 5—EQUIPMENT OF BUSH FIRE BRIGADES

5.1 Policies of local government

The local government may make policies to-

- (a) provision funding to bush fire brigades for the purchase of protective clothing, equipment and training; and
- (b) keep bush fire brigades informed of funding opportunities from other bodies.

5.2 Equipment in bush fire brigade area

The bush fire brigade is to report to the local government the quantity and quality of all protective clothing, equipment and appliances of the brigade when directed.

5.3 Funding from local government budget

A request to the local government from a bush fire brigade for funding of protective clothing, equipment, training or appliance needs shall be submitted to the local government by a date advised by the CEO or delegate of the CEO, for consideration in the next following local government budget.

5.4 Consideration in the local government budget

The local government—

- (a) may approve or decline an application for funding depending upon its assessment of budget priorities for the year in question; and
- (b) shall advise bush fire brigades of the final outcome of their individual requests for funding within a reasonable time frame.

PART 6—APPLICATION OF RULES TO A BUSH FIRE BRIGADE

6.1 Rules to govern

- (1) The Rules govern the operation of a bush fire brigade.
- (2) A bush fire brigade and each bush fire brigade member is to comply with the Rules.
- (3) The Rules governing the operation of bush fire brigades are detailed at Schedule 1.

Schedule 1

RULES GOVERNING THE OPERATION OF BUSH FIRE BRIGADES

PART 1—PRELIMINARY

1.1 Interpretation

- (1) Unless the context otherwise requires, where a term is used in these Rules and is defined in the local law, the Act or the Regulations, then the term is to be taken to have the meaning assigned to it in this local law, the Act or the Regulations, as the case may be.
- (2) In these Rules, unless the context otherwise requires
 - simple majority means a majority of more than 50% of members of-
 - (a) brigade members of a bush fire brigade, present in person if the majority is required at a meeting of the bush fire brigade; or
 - (b) brigade officers of the bush fire brigade, present in person, if the majority is required at a meeting of the committee.

PART 2— BUSHFIRE BRIGADE EXECUTIVE COMMITTEE

2.1 Management of a bush fire brigade

- (1) The administration and management of the affairs of a bush fire brigade are vested in the Executive Committee, subject to the provisions of these Rules.
- (2) The Executive Committee's functions include, but are not limited to—
 - (a) recommending amendments to these rules to the local government;
 - (b) approving the brigade's annual budget and presenting it at the brigade's annual general meeting;
 - (c) proposing a motion for consideration at any bush fire brigade meeting;
 - (d) recommending to the local government equipment which needs to be supplied by the local government to the bush fire brigade;
 - (e) investing or placing on deposit any bush fire brigade funds not immediately required to perform normal brigade activities;
 - (f) delegating to a person, any Executive Committee functions (being less than the total functions of the Executive Committee) as considered reasonable, on any conditions it thinks fit;
 - (g) doing all things necessary or convenient in order to perform any of its functions and to secure the performance of the normal brigade activities by the bush fire brigade; and
 - (h) dealing with membership applications, grievances, disputes and disciplinary matters.

2.2 Membership of Executive Committee

- (1) The brigade Executive Committee is to consist of the Captain, Lieutenants, Fire Control Officer, Secretary, Treasurer, and any other brigade members as may be determined by the Executive Committee from time to time.
- (2) The Executive Committee members are to—
 - (a) be elected at the brigade's annual general meeting;
 - (b) hold office until the next annual general meeting; and
 - (c) be eligible for re-election at the next annual general meeting.

2.3 Termination of Executive Committee Membership

- (1) Any Executive Committee member may be removed from office by a majority decision of the brigade members present in person at a special meeting called for such a purpose.
- (2) If a position becomes vacant prior to the commencement of the annual general meeting, then the bush fire brigade is to elect a person to fill the vacancy at a bush fire brigade meeting.
- (3) The local government is to be advised within 7 days of the removal of an Executive Committee member from office under subclause (1), or the election of a person to fill a vacancy under subclause (2).

2.4 Meetings of Executive Committee

- (1) The Executive Committee is to meet for the dispatch of business, adjourn and otherwise regulate its meeting as it thinks fit.
- (2) The Captain or the Secretary, may convene a meeting of the Executive Committee at any time giving members a minimum of 3 days' notice.

2.5 Quorum

- (1) The quorum for an Executive Committee meeting is 50% of members of the Executive Committee present, either in person or via direct communication.
- (2) No business is to be transacted at an Executive Committee meeting, without a quorum of Executive Committee members.
- (3) Subject to these Rules, a decision made by the Executive Committee may be made by a resolution passed by a simple majority of Executive Committee members who are present in person, via electronic communication.

2.6 Voting

- (1) Each Executive Committee member is to have one vote.
- (2) In the case of an equality of votes, the person presiding may exercise an additional casting vote.

PART 3—FUNCTIONS OF BRIGADE OFFICERS

3.1 Chain of command during fire fighting activities

Subject to the Act and the local law, the command procedures to apply during fire fighting activities are as detailed in the *Bush Fires Act 1954* and Shire of Pingelly Bush Fire Risk Management Plan.

3.2 Captain

The Captain assumes the role of the most senior operational member of the brigade and is to-

- (a) subject to subclause (b) below, preside at all meetings;
- (b) in the absence of the President, the meeting may elect another person to preside at the meeting;
- (c) promote the objectives of the Brigade;
- (d) demonstrate positive leadership and mentor members;
- (e) attend meetings as requested by the local government;
- (f) in the absence of a Bush Fire Control Officer take overall charge of fire suppression activities, and/or ensure the principles of the Incident Management System are boing adhered to during wildfire suppression or during hazard reduction programs;
- (g) provide leadership for the Brigade and related administration;
- (h) ultimately undertake responsibility for the proper management and maintenance of Brigade property and equipment;
- (i) deputise for the Bush Fire Control Officer at Bushfire Advisory Committee meetings when required;
- (j) advise the Brigade on administrative matters;
- (k) ensure Brigade members are adequately trained to carry out their functions in accordance with the Brigade standards;
- (I) in the absence of a Bush Fire Control Officer conduct brigade briefings and post incident analysis of any incident involving fire fighting;
- (m) conduct Brigade briefings and post incident analysis of any management issues;
- (n) to ensure that the incident reports are submitted to the local government within 14 days of the occurrence; and
- (o) ensure the behaviour of members is in accordance with the local government's code of conduct.

3.3 Lieutenants

- (1) The Brigade may increase or decrease the number of Lieutenants to meet their specific operational requirements, up to a maximum of four.
- (2) All Lieutenants shall be ranked numerically according to seniority.
- (3) The first Lieutenant assumes the role of the second most senior operational member of the

Brigade, and so on.

- (4) The duties of the Lieutenant are to-
 - (a) provide support to the Captain;
 - (b) command and manage members during emergencies and other Brigade related activities;
 - (c) demonstrate positive leadership and mentor members;
 - (d) maintain open lines of communication and encourage positive interaction and teamwork between members;
 - (e) ensure Bush Fire Operating Procedures are adhered to during Brigade activities
 - (f) ensure members engaged in fire fighting activities hold competencies relevant to the task;
 - (g) work cohesively with the Brigade Training Officer and conduct training activities for members; and
 - (h) ensure the behaviour of members is in accordance with the Local Government's code of conduct.

3.4 Fire Control Officer (FCO)

- (1) FCOs are nominated by the brigade to the Bush Fire Advisory Committee and forwarded to the local government for consideration and ratification.
- (2) Duties and responsibilities of the FCO include-
 - (a) authorise permits for hazard reduction burns within the local government in accordance with the Act;
 - (b) identify and conduct risk assessments of fire hazards within the local government;
 - (c) perform duties prescribed by the Act and authorised by the local government;
 - (d) may take overall control of fire suppression activities or operational incidents where the local government is the Controlling Agency;
 - (e) maintain a personal incident diary to include a record of events and decisions during an incident; and
 - (f) conduct brigade briefings and post incident analysis of any incident involving fire fighting or management issues.

3.5 Secretary

The Secretary is to-

- (a) keep a correct minute and account of the proceedings of all meetings of the brigade and the Executive Committee which shall be open for inspection by brigade members at any reasonable time;
- (b) answer all correspondence or direct it appropriately, and keep a record of the same;
- (c) prepare and send out all necessary notices of meetings; and
- (d) maintain a register of all current brigade members which includes each brigade member's contact details and type of membership.
- (e) Provide the local government a copy of the AGM minutes within 14 days of the meeting being held.

3.6 Treasurer

The Treasurer is to-

- (a) receive donations and monies on behalf of the brigade and deposit all monies to the credit of the brigade's bank account;
- (b) pay accounts as authorised by the Executive Committee;
- (c) keep a record of all monies received and payments made, maintain the accounts and prepare the balance sheet for each financial year;
- (d) be the custodian of all monies of the brigade; and
- (e) report on the financial position at meetings of the brigade or Executive Committee;
- (f) prepare requests for funding for submission to the local government;
- (g) prepare for submission to local government an annual statement of acquittal providing detail of expenditure of funding monies received; and

(h) make available the financial statements of the brigade for review by the local government on request.

3.7 Equipment Officer

- (1) The Equipment Officer is-
 - (a) responsible for the inspection and maintenance of all equipment and appliances as directed by the brigade Captain;
 - (b) to report to the local government any damage incurred to brigade equipment as soon as practicable; and
 - (c) to report to the local government any maintenance required to brigade equipment as soon as practicable.
- (2) In consultation with the CBFCO an Equipment Officer may temporarily locate equipment at an alternative location from time to time for operational purposes.
- (3) In the absence of this position the Captain will assume these responsibilities.

3.8 Training Officer

- (1) The Training Officer is responsible for the coordination of brigade training under the direction of the Captain and the local government.
- (2) In the absence of this position the Captain will assume these responsibilities.

PART 4-MEMBERSHIP OF A BUSH FIRE BRIGADE

4.1 Conditions of membership

- (1) Members of a bush fire brigade shall comply with the bush fire brigade operating procedures in carrying out normal brigade activities.
- (2) In relation to any type of membership, as described in Part 4 of the local law, the local government may establish policies regarding—
 - (a) the qualifications required;
 - (b) fitness for duty;
 - (c) a requirement to serve a probationary period; and
 - (d) the Executive Committee's assessment of an application for membership.

4.2 Applications for membership

Applications for membership of a bush fire brigade shall—

- (a) be submitted to the Captain or Secretary of the relevant bush fire brigade, who shall forward a copy of the application to the Chief Bush Fire Control Officer within 1 week of the application being submitted; and
- (b) shall be determined by the brigade's Executive Committee, who shall consider any advice received from the Chief Bush Fire Control Officer in relation to the application.

4.3 Decision on application for membership

- (1) Subject to clause 2.1, the Executive Committee may—approve an application for membership unconditionally or subject to any conditions; or decline an application for membership.
- (2) If the Executive Committee declines an application for membership, it is to give written notice to the applicant as soon as practicable after the decision is made and advise the applicant that he or she has the right to object to the local government.
- (3) The local government is to be advised of approved applications within 14 days of approval of membership.

4.4 Notification of membership

- (1) All approved applications for membership forms are to be submitted to the local government within 1 week of the application being made in accordance with clause 4.2 of the Rules.
- (2) As soon as practicable after the bush fire brigade annual general meeting, the local government will supply all bush fire brigades with a list of current membership.
- (3) Within 1 month of being provided a list under subclause (2), the bush fire brigade must review the list and report any anomalies to the local government.
- (4) The local government will supply the Chief Bush Fire Control Officer a list of current membership of any or all brigades upon request.

4.5 DFES to be notified of registrations

The local government is to supply details of any approved membership applications to

DFES within14 days of a person being admitted to membership in the form required by the DFES from time to time.

PART 5—SUSPENSION AND TERMINATION OF MEMBERSHIP OFA BUSHFIRE BRIGADE

5.1 Suspension of membership

- (1) Membership of the bush fire brigade may be suspended at any time if, in the opinion of the Executive Committee or the Chief Bush Fire Control Officer or the Chief Executive Officer, circumstances warrant suspending the member.
- (2) Without limiting the generality of subclause (2), a member of a bush fire brigade may be suspended in the event the member—
 - (a) contravenes the Act, the Regulations, the brigade operating procedures, this local law or the local government's bush fire brigade policies;
 - (b) has performed an unsafe act that jeopardizes the safety of the member or others;
 - (c) has been charged with a criminal offence relevant to the member's role within the brigade and is awaiting court proceedings;
 - (d) is unfit (physically, emotionally and/or mentally), or unable to perform the inherent requirements that could reasonably be expected of the role; or
 - (e) has acted in a manner contrary to the local government's code of conduct policy.
- (3) The suspended member may be excluded immediately from all or any specified bush fire brigade activities.
- (4) The period of suspension shall be determined by the Executive Committee or the Chief Bush Fire Control Officer or the Chief Executive Officer, and a review of the suspension shall take place within three months of the date of suspension.
- (5) Upon the expiry of the period of suspension the Executive Committee or the Chief Bush Fire Control Officer or the Chief Executive Officer may—
 - (a) extend the period of suspension;
 - (b) terminate the membership; or
 - (c) reinstate the membership.

5.2 Termination of membership

- (1) Membership of the brigade terminates if the member—
 - (a) dies;
 - (b) gives written notice of resignation to the Executive Committee;
 - (c) is dismissed by the Executive Committee or the Chief Bush Fire Control Officer or the Chief Executive Officer, by reason of—
 - (i) failing to comply with the objectives of the bush fire brigade under clause 3.1 of this local law;
 - (ii) failing to comply with the Act, the Regulations, the bush fire operating procedures, the local law or relevant local government policies;
 - (iii) displaying conduct detrimental to the interests and reputation of the bush fire brigade;
 - (iv) being convicted of a criminal offence that in the opinion of the Chief Bush Fire Control Officer would ordinarily exclude the member from joining a brigade; or
 - (v) has acted in a manner contrary to the local government's code of conduct policies.
- (2) A brigade member who has had their membership to a brigade terminated for any of the reasons contained in 5.2(1)(c) is ineligible to join another bush fire brigade within the local government district for 12 months or longer as determined by the Executive Committee or the Chief Bush Fire Control Officer or the Chief Executive Officer.
- (3) A brigade member who, in the opinion of the Executive Committee or the Chief Bush Fire Control Officer or the Chief Executive Officer, has not adequately fulfilled his or her role within the bush fire brigade, and has not responded to any written correspondence requesting that he or she state their intentions, within 21 days, shall be deemed to have resigned from the bush fire brigade.
- (4) Where the local government reasonably considers that a member of a bush fire brigade has behaved in a manner that may lead to termination, the local government may give notice to the Executive Committee or the Chief Bush Fire Control Officer or the Chief Executive Officer requesting the Executive Committee or the Chief Bush Fire Control Officer or the Chief Executive Officer to investigate the matter.

(5) Where a membership is terminated, all property owned by the bush fire brigade or the local government that is held by or in the possession of the person whose membership has been terminated, shall be returned on demand to the bush fire brigade or the local government.

5.3 Member has right of defence

A bush fire brigade member dismissed under clause 5.2(1)(c) or has his or her membership terminated under clause 5.1(5)(b), will be afforded the principle of natural justice through the right of reply to the Executive Committee or the Chief Bush Fire Control Officer or the Chief Executive Officer.

5.4 Existing liabilities to continue

The resignation, or dismissal of a member under clause 5.2 or the suspension or termination of a member under clause 5.1 does not affect any liability of the bush fire brigade member arising prior to the date of resignation, dismissal, suspension or termination as the case may be.

5.5 Objection rights

- (1) A person whose—
 - (a) application for membership is refused under clause 4.3(1)(b);
 - (b) membership is terminated under clauses 5.2(1)(c)(v) or clause 5.1(5)(b); or
 - (c) membership is suspended under clause 5.1(1) or clause 5.1(2), has a right of objection to the local government.
- (2) Where a person lodges an objection to the local government under subclause (1), the local government may deal with the objection by—
 - (a) dismissing the objection;
 - (b) varying the decision objected to; or
 - (c) revoking the decision objected to, with or without—
 - (i) substituting for it another decision; or
 - (ii) referring the matter, with or without directions, for another decision by the Executive Committee or the Chief Bush Fire Control Officer or the Chief Executive Officer.
- (3) No further right of review is available under this local law in respect of a decision made by a local government pursuant to subclause (2).

PART 6—MEETINGS OF THE BUSH FIRE BRIGADE

6.1 Annual General Meeting

- (1) A bush fire brigade is to hold its annual general meeting prior to the commencement of May each year.
- (2) The Secretary is to give at least 14 days' notice in writing of the annual general meeting to all brigade members.
- (3) At the annual general meeting the bush fire brigade is to—
 - (a) elect the brigade officers from among the brigade members;
 - (b) brigade's nominee for Fire Control Officer;
 - (c) consider the Captain's report on the year's activities;
 - (d) adopt the annual financial statements;
 - (e) deal with any general business arising from the previous annual general meeting; and
 - (f) deal with any business approved by the Captain.

6.2 Notification of Elected Office Bearers

- (1) The Secretary is to forward a list of elected office bearers and contact details from the brigade's annual general meeting to the Chief Bush Fire Control Officer and the local government within1 month of the annual general meeting.
- (2) Where an office bearer is elected at a meeting other than an annual general meeting, the Secretary shall forward a revised list of the elected office bearers and contact details to the Chief Bush Fire Control Officer and the local government within 1 month of the meeting at which the office bearer is elected.
- (3) If the local government lodges an objection to the election of an office bearer with the Bush Fire Brigade within 1 month of receiving the list of elected office bearers required under clause 6.2(1) or (2) of these Rules, the Bush Fire Brigade must elect an alternative office bearer to that position.

6.3 Ordinary/General meetings

Ordinary meetings may be called at any time by the Secretary by giving at least 7 days' notice to all brigade members.

6.4 Special General meetings

- (1) The Secretary is to call a special general meeting when 5 or more brigade members request one inwriting.
- (2) The Secretary is to give at least 14 days' notice of a special general meeting to all brigade members.
- (3) In a notice given under subclause (2) the Secretary is to specify the business which is to be conducted at the meeting.
- (4) No business is to be conducted at a special general meeting beyond that specified in the notice given under subclause (3) in relation to that meeting.

6.5 Notice of a meeting

- (1) Notices of meetings of the bush fire brigade are to be in writing.
- (2) The notice of a meeting shall—
 - (a) set out the date, time and place of the meeting;
 - (b) set out particulars of motions of which notice has been given; and
 - (c) in the case of special meetings, set out particulars of the business to be transacted.
 - (d) Notices of Executive Committee meetings may be given in writing in accordance with subclause (1) or by such other means as the Executive Committee may decide at an Executive Committee meeting.
- (3) Any accidental omission to give notice of a meeting to, or non-receipt by a person entitled to receive such notice, is not to invalidate the meeting, the subject of notice or any resolutions passed at the meeting.

6.6 Quorum

- (1) Except for Executive Committee Meetings, the quorum for a meeting of the brigade is at least 50% of Executive Committee members and a total of not less than 7 members.
- (2) Notwithstanding the provision of (1) the CBFCO may vary these requirements to with the approval of the local government.
- (3) No business is to be transacted at a meeting of the bush fire brigade unless a quorum of brigade members is present in person.

6.7 Voting

- (1) Each eligible brigade member is to have 1 vote.
- (2) Voting to be in the form of:
 - (a) In person
 - (b) Pre arrange public electronic meeting format (i.e. ZOOM)
 - (c) Public telephone conversation (i.e. speaker phone)
 - (d) Voting via proxy is not permitted
- (3) In the event of an equality of votes, the person presiding may exercise a casting vote.
- (4) Subject to these Rules, where a decision is to be made by the bush fire brigade, then the decision may be made by a resolution passed by a majority of the brigade's members.

PART 7—GENERAL ADMINISTRATION MATTERS

7.1 Funds

The funds of a bush fire brigade are to be used solely for the purpose of fulfilling the objectives of the Bush Fire Brigade.

7.2 Financial year

The financial year of a bush fire brigade is to commence on 1 July and end on 30 June of the following year.

7.3 Banking

- (1) The funds of a bush fire brigade are to be placed in the bush fire brigade's bank account and are to be drawn on only by—
 - (a) cheques signed jointly by any 2, of the Captain, 1st Lieutenant, Secretary or Treasurer; or

- (b) authorised use of electronic banking by the Secretary or Treasurer in accordance with subclause (2).
- (2) For the purposes of subclause (1)(b), any 2 of the Captain, 1st Lieutenant, Secretary or Treasurer may authorise in writing the use of electronic banking to draw on the brigade's funds.

7.4 Auditing

- (1) The bush fire brigade shall supply on request to the local government the brigade's full financial records for the financial year.
- (2) The local government may request the brigade's financial and accounting records for a review at any time.

7.5 Disclosure of interests

- (1) A brigade member shall disclose to the bush fire brigade or the Executive Committee any financial or personal interest (whether direct, indirect or perceived) he or she may have in any matter being considered by the bush fire brigade or the Executive Committee, as appropriate.
- (2) If an interest has been disclosed under subclause (1), then the bush fire brigade or Executive Committee, as appropriate, is to decide, in the absence of the brigade member who disclosed that interest, whether or not the brigade member is to be permitted to vote on that matter.
- (3) Where the bush fire brigade or Executive Committee, as appropriate, decides under subclause (2), that a brigade member is not permitted to vote on the matter, then her or his vote is to be taken to have no effect and is not to be counted.

7.6 Dispute Resolution

- (1) Any dispute between brigade members may be referred to the Captain or to the Executive Committee for resolution.
- (2) Where a dispute referred under subclause (1) is considered by the Captain or the Executive Committee to concern the general interests of the bush fire brigade, then the Captain or the Executive Committee, is to refer the dispute to the annual general meeting, an ordinary meeting or a special general meeting of the bush fire brigade.
- (3) The local government is the final authority on matters affecting the bush fire brigade and may resolve any dispute which is not resolved under subclause (1) or (2).

PART 8—NOTICES

8.1 Notices

Where any notice other than a notice of meeting is to be given under these Rules, the notice may be given by—

- (a) personal delivery;
- (b) post;
- (c) Email;
- (d) short message service (SMS) or the like; or
- (e) facsimile transmission, or
- (f) any other method approved by the local government

	W.A.	- 1				Emergency Ser
L.		BRIGADE NAM	F		LOCAL GOVERN	IMENT
	Emergency services			vaccinated for C		
	COVID-19 vaccinatio]
	Dose 1 🗌 Dose 2 [Most recent	date		
	MR		MRS	MISS	MSO	
	SURNAME	BLOCK LETTERS				-du
	GIVEN NAMES	(IN FULL)		1		
	DATE OF BIRTH	(FEMALE	L	ALE
	ADDRESS		ME		POSTAL	
•	ADDRESS	HO			POSTAL	
	L		N/OF/			DAGED
•	TELEPHONE	HOME	WORK	MOE	SILE	PAGER
		EMAIL				
			TA SCOLUTE		1 12 11	
	MEMBERSHIP TYPE	ACTIVE	[A person wr work of the b		volved in the opera	
	(plage, ())	AUXILIARY	[A norcon in			
	(please ✓)	AOAILIAN	A person in	olved only in a su	pport role (e.g.	Г
	(piease v)	AUNILIAN	Communicat		ipport role (e.g.	٥
	(please v)	CADET	Communicat			
0		CADET	Communicat	ions/Admin)		
0.	NEXT OF KIN DETAILS		Communicat	ions/Admin)		C
0.	NEXT OF KIN	CADET	Communicat	ions/Admin)		
0.	NEXT OF KIN	CADET FULL NAME	Communicat	ions/Admin)	vears of age]	
	NEXT OF KIN DETAILS	CADET FULL NAME ADDRESS	Communicat [An enrollee	ions/Admin) who is under 16 y	vears of age]	
	NEXT OF KIN DETAILS	CADET FULL NAME ADDRESS TELEPHONE NG CARRIED OUT (1	Communicat [An enrollee	ions/Admin) who is under 16 y	vears of age]	urse
	NEXT OF KIN DETAILS BRIGADE TRAININ	CADET FULL NAME ADDRESS TELEPHONE NG CARRIED OUT (1	Communicat [An enrollee [ions/Admin) who is under 16 y	vears of age]	urse
0.	NEXT OF KIN DETAILS BRIGADE TRAININ	CADET FULL NAME ADDRESS TELEPHONE NG CARRIED OUT (1	Communicat [An enrollee [ions/Admin) who is under 16 y	vears of age]	urse
1.	NEXT OF KIN DETAILS BRIGADE TRAININ	CADET FULL NAME ADDRESS TELEPHONE NG CARRIED OUT (1)	Communicat [An enrollee [ions/Admin) who is under 16 y	vears of age]	urse
1.	NEXT OF KIN DETAILS BRIGADE TRAININ	CADET FULL NAME ADDRESS TELEPHONE NG CARRIED OUT (1)	Communicat [An enrollee [ions/Admin) who is under 16 y RELATIONS	vears of age]	
1. cei	NEXT OF KIN DETAILS BRIGADE TRAININ Course	CADET FULL NAME ADDRESS TELEPHONE NG CARRIED OUT (1)	Communicat [An enrollee [ions/Admin) who is under 16 y RELATIONS	vears of age]	
1. cei	NEXT OF KIN DETAILS BRIGADE TRAININ Course tify that the above APPLICANT	CADET FULL NAME ADDRESS TELEPHONE NG CARRIED OUT (1)	Communicat [An enrollee [ions/Admin) who is under 16 y RELATIONS	Pears of age]	

A REAL PROPERTY OF A REAL PROPER			Ϋ́Α	PROTECTIVE CLOTHING REQUISITION WA BUSH FIRE SERVICE	A BUSH	CTIVE CLOTHING REQUI	ERVICI	IISITION E					
NAME OF BRIGADE:													
Memebrs Name:													
DELIVERY DETAILS:													
Jacket Size:	Size:	XS	S	×	L	XL	2XL	3XL	4XL	Comments:	S.		
Trouser Size:	Size:	72r	771	82r	87r	92r	102r	107r	112r	117r	Comments:		
Helment	Colour:	White	Yellow	Red									
Boots:	Size:	e	3.5	4	4.5	5	5.5	9	6.6	2	7.5	8	8.5
		6	9.5	10	10.5	11	11.5	12	13	14	15	16	
Gloves;	Size:	2XS	XS	S	×	L	XL	2XL	3XL	Comments:			
Torch:	Bag:		Face resperator:	erator:		Googles:		Name Badge: Printed Name:	ge: me:	Yes	No		
Comments:													



Ċ,

VOLUNTEER BUSH FIRE BRIGADES



UPDATE OF MEMBERSHIP INFORMATION

This form should be submitted to your local FESA office whenever there is any change in the status or personal details of a volunteer member (eg Change of Address, transfer, termination, etc.)

PART	TA EX	XISTIN	G PERSON	AL DETAI	LS (AS PER F	ESA DATA	BASE)			
1.	TITLE		MF	२ ०	MRS o		MISS o		MS o	
2.	SURNAME (BLC	OCK LET	TERS)							
3.	GIVEN NAMES	(IN FULI	_)							
4.	MEMBERSHIP I	.D. NUM	BER							
5.										
	BRIGADE NAME LOCAL GOVERNMENT									
PAR1	TB CI	HANGE	OF BRIGA	DE						
6.	NAME OF NEW	BRIGAD	Ε							
7.	NAME OF NEW (IF APPLICABLE)	LOCAL	GOVERNME	NT						
8.	POSITION IN NE		GADE							
9.	CHANGE DATE				/	/]			
PART	C CI	HANGE	OF PERSO	NAL DET	AILS					
10.	CHANGE OF NA	AME								
11.	NEW ADDRESS	6								
12.	TELEPHONE		HC	DME		WORK			MOBILE	
		[
PART	D CI	HANGE	OF POSIT	ION OR O	FFICE					
13.	OLD POSITION	/ OFFIC	E [DATE	
14.	NEW POSITION	I / OFFIC	E						/ /	
PART E TERMINATION OF MEMBERSHIP										
15.	DATE OF TERM	IINATIO	N							
16.	REASON FOR T	[ERMINA								
17.	SIGNATURE OF	F MEMBE					DATE			
FIRE S	ERVICE USE ONL	Y		_			IALS		DATE	
DATE	RECEIVED	/	/	ENTERE	D INTO RMS				/ /	

17. ELECTED MEMBERS MOTIONS OF WHICH PREVIOUS NOTICE HAS BEEN GIVEN Nil

18. NEW OR URGENT BUSINESS INTRODUCED BY DECISION OF THE MEETING

New business of an urgent nature introduced by decision of the meeting. Best practice provides that Council should only consider items that have been included on the Agenda (to allow ample time for Councillors to research prior to the meeting) and which have an Officer Report (to provide the background to the issue and a recommended decision).

<u>19.</u> CONFIDENTIAL ITEMS

Nil

20. CLOSURE OF MEETING

The Chairman declared the meeting closed at 15.07pm.

These minutes were confirmed by Council at the Ordinary Council Meeting held on 17 August 2022

Signed...

Presiding Person at the meeting at which the minutes were confirmed.