


VIEW FROM FOOTBALL OVAL

PINGELLY SPORTS &
RECREATION CENTRE
Somerset Street, Pingelly WA 6308


stage schematic design
page 001
date 12.05.2015

atc research centre 

35 stirling hwy crawley wa 6009
patrick.beale@uwa.edu.au

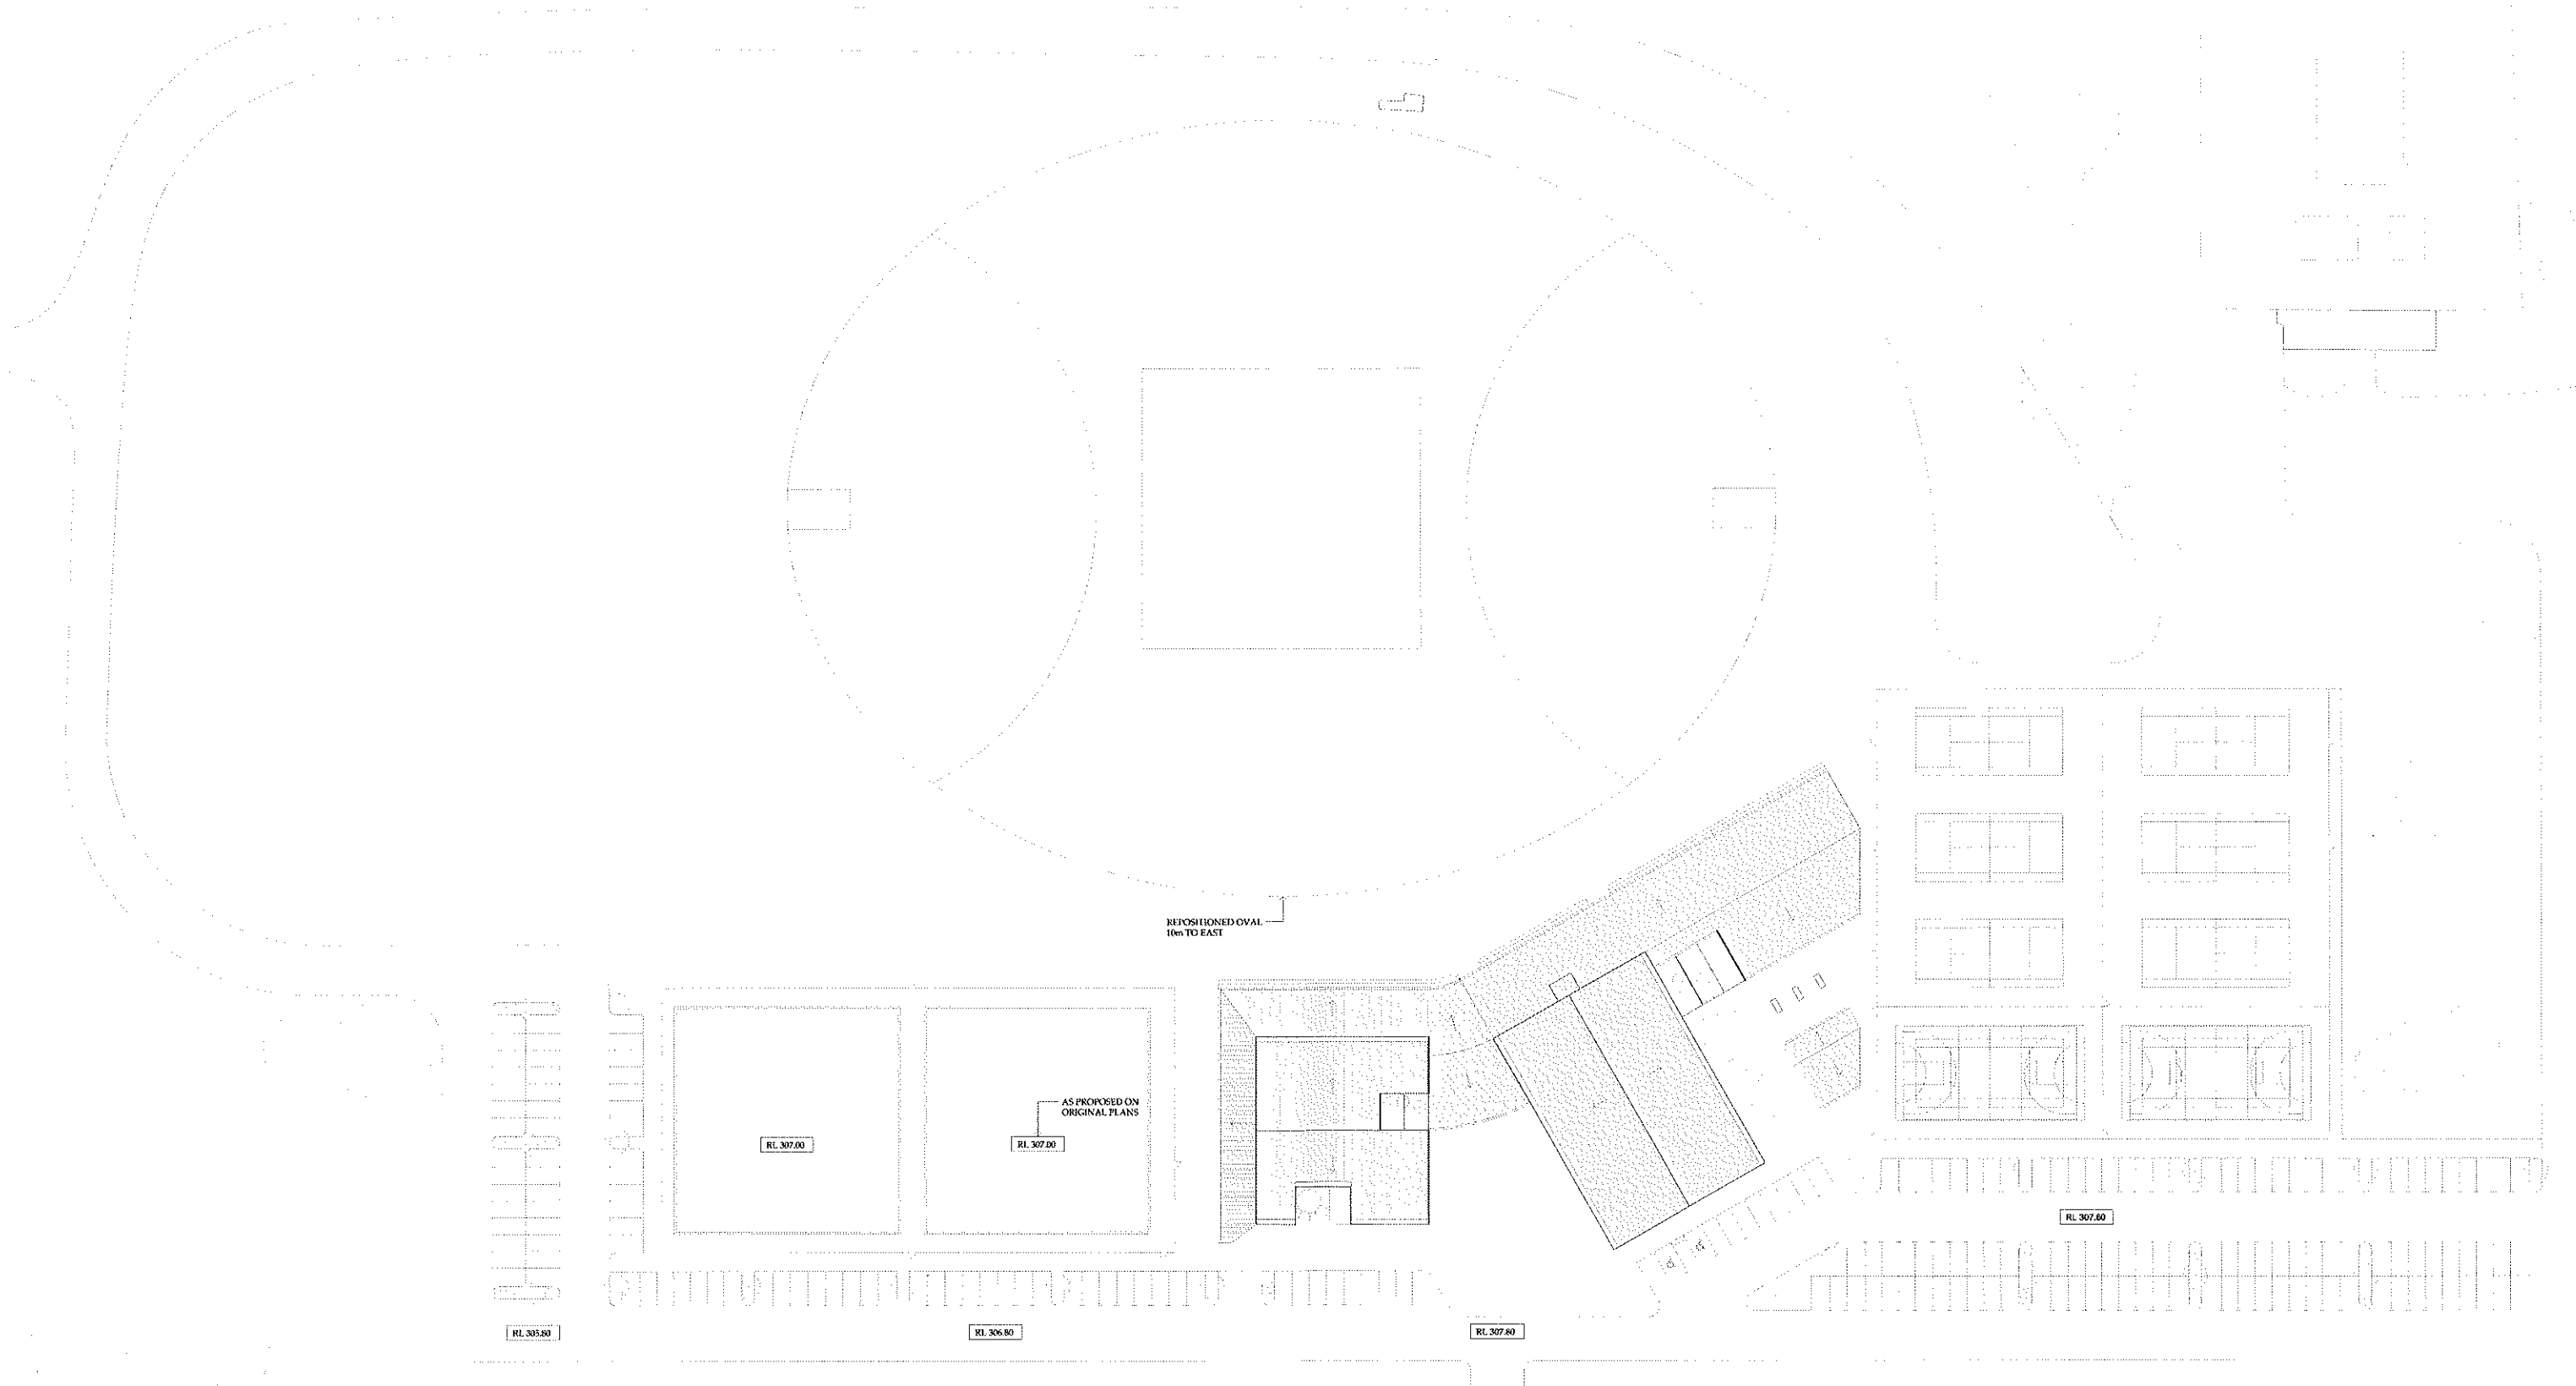


SITE PLAN
1:1000

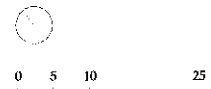

PINGELLY SPORTS &
RECREATION CENTRE
Somerset Street, Pingelly WA 6308

stage schematic design
page 002
date 12.05.2015

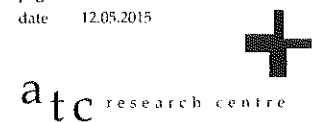

35 stirling hwy crawley wa 6009
patrick.beale@nwa.edu.au



VIEW FROM APPROACH

PINGELLY SPORTS &
RECREATION CENTRE
Somerset Street, Pingelly WA 6308

stage schematic design
page 003
date 12.05.2015

a_tc research centre 

35 stirling hwy crawley wa 6009
patrick.beale@uwa.edu.au


KEY

- | | |
|--|------------------------------------|
| 1 bowls bar | 22 away/female change rooms |
| 2 bar | 23 away/female toilets |
| 3 bar cold store | 24 home/male toilets (team/public) |
| 4 function room | 25 home/male change room |
| 5 kiosk | 26 sports hall |
| 6 kitchen | 27 retractable seating storage |
| 7 food storage | 28 storage |
| 8 bar cool room | 29 storage |
| 9 entry | 30 storage |
| 10 managers / football club / secretary office | 31 first aid room |
| 11 cultural hall | 32 umpires change room |
| 12 storage | 33 change room male (public/gym) |
| 13 male toilets | 34 change room female (public/gym) |
| 14 female toilet | 35 gym |
| 15 universally accessible toilet | 36 club room tennis/netball |
| 16 cleaners storage | 37 netball pavillion |
| 17 bowls manager office | 38 storage |
| 18 bowls storage | 39 barbecue area |
| 19 bar dry store | 40 childrens playground |
| 20 general storage | 41 bin store |
| 21 cultural hall outdoor area | 42 electrical |
| | 43 fireplace |

FUNCTION ROOM DIMENSIONS
12m x 21m


FUNCTION ROOM CAPACITY
240 PEOPLE (30 TABLES SEATING 8)

BOWLERS BAR CAPACITY
112 PEOPLE (14 TABLES SEATING 8 PEOPLE)

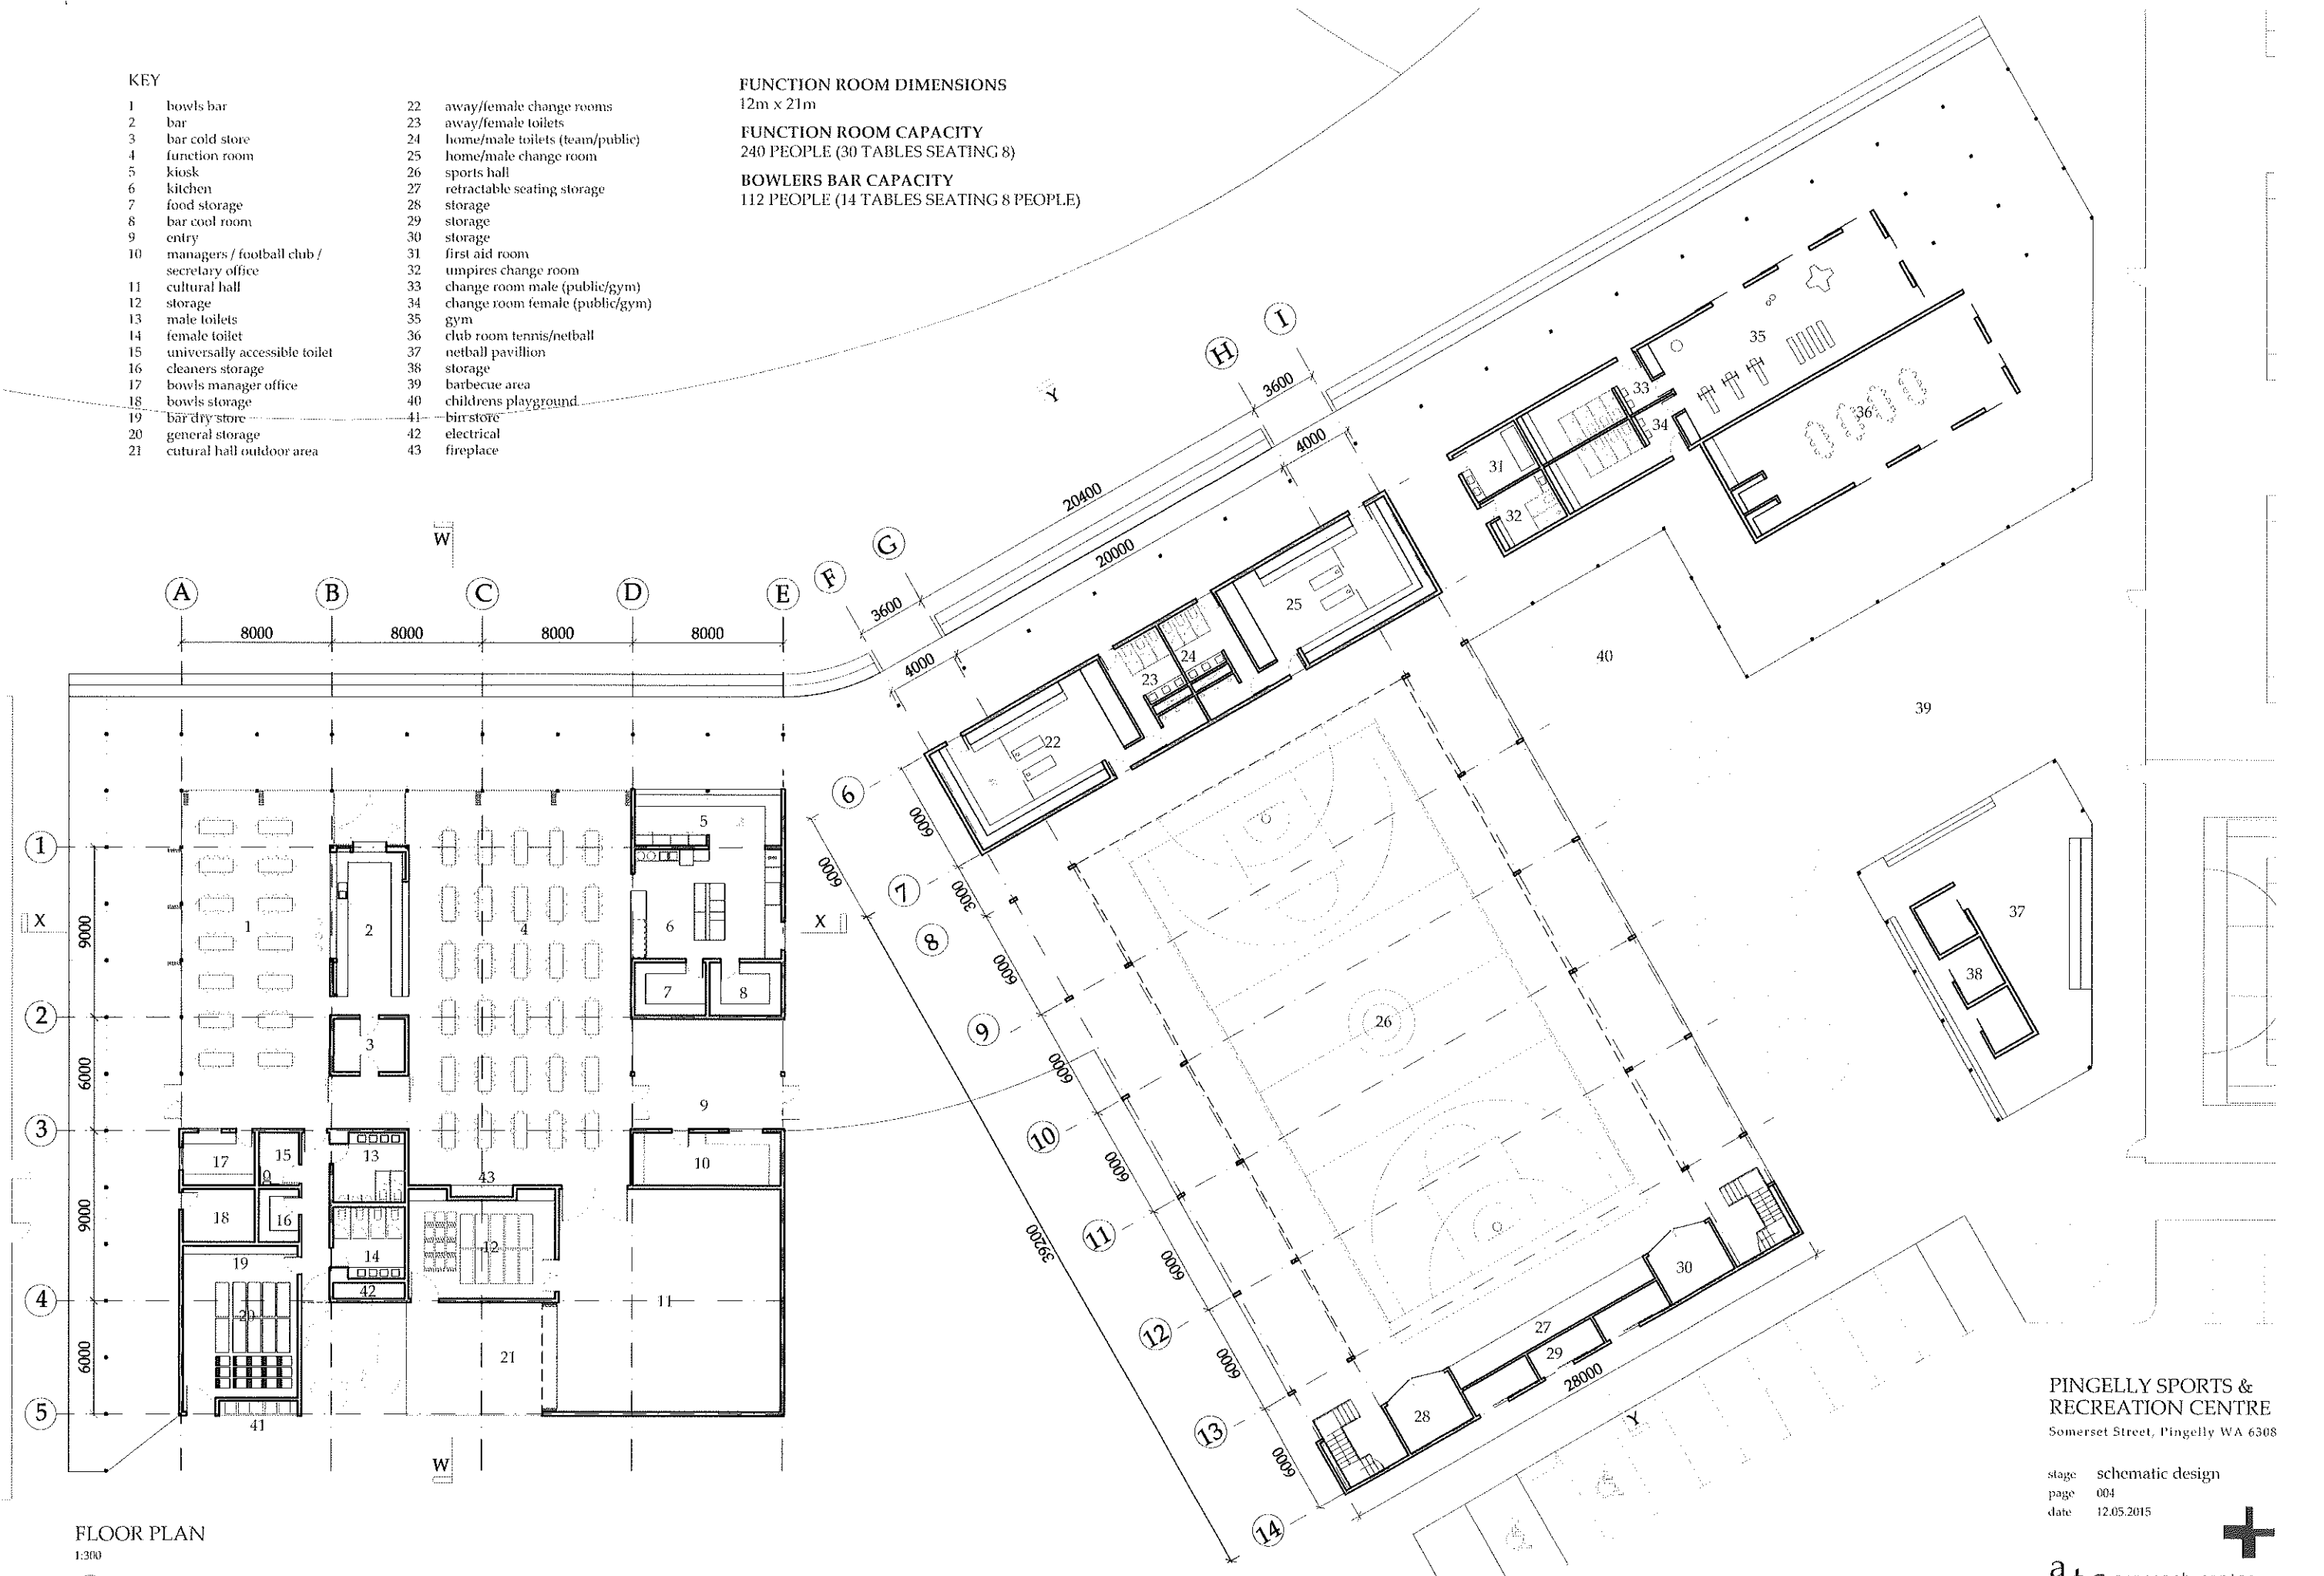

FLOOR PLAN

1:300

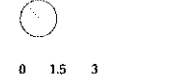


PINGELLY SPORTS & RECREATION CENTRE
Somerset Street, Pingelly WA 6308

stage schematic design
page 004
date 12.05.2015


atc research centre

35 stirling hwy crawley wa 6009
patrick.beale@uwa.edu.au



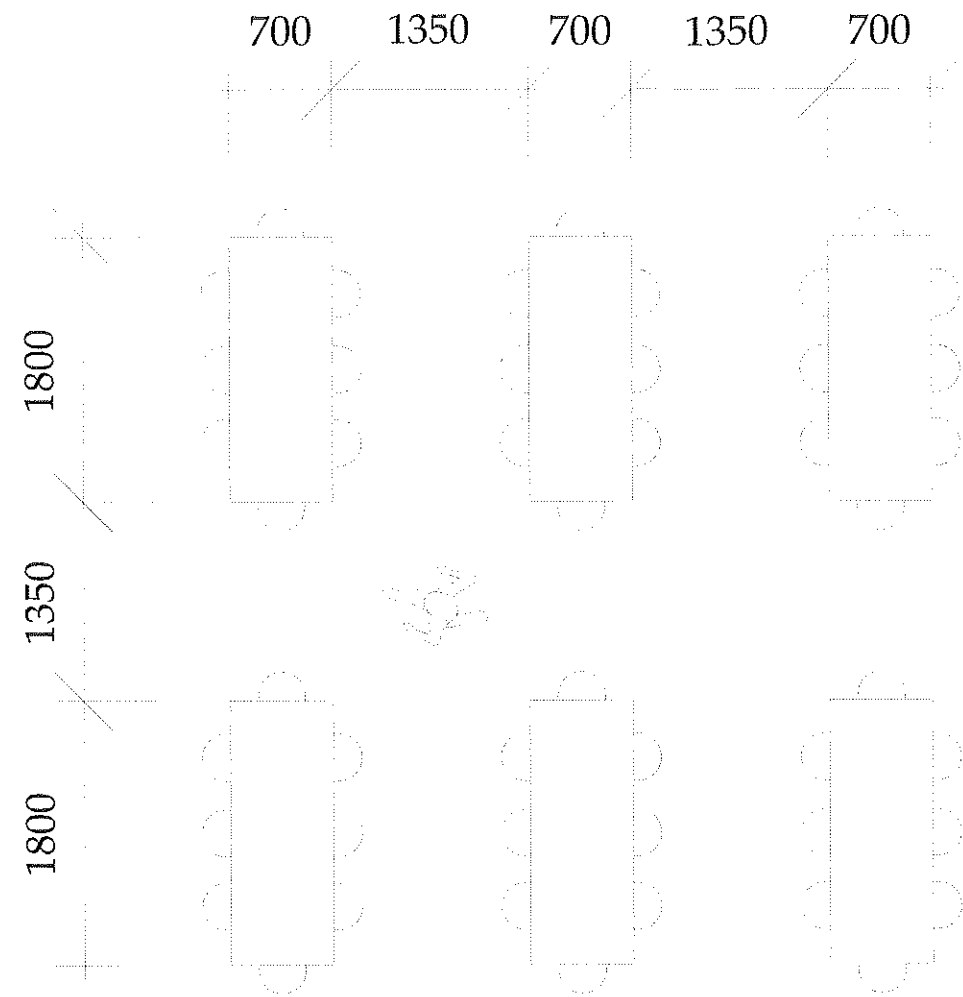

PLAN DETAIL OF TABLE LAYOUT
1:50

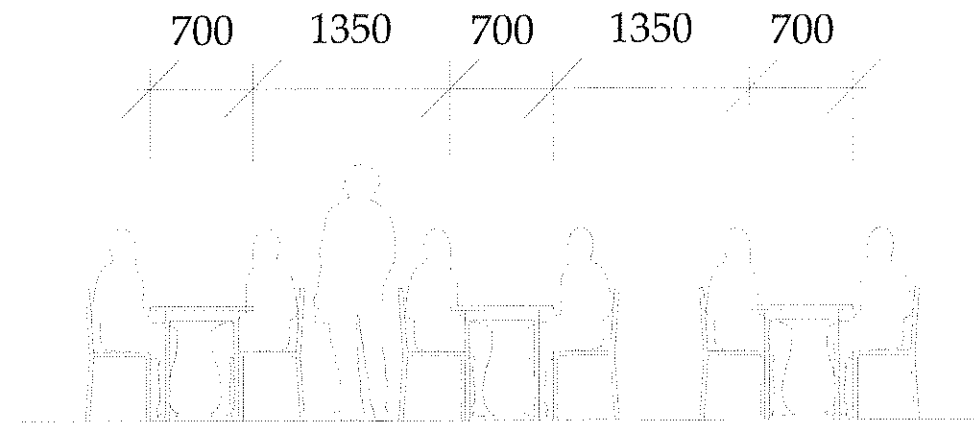

SECTION DETAIL OF TABLE LAYOUT
1:50

PINGELLY SPORTS &
RECREATION CENTRE
Somerset Street, Pingelly WA 6308

stage schematic design
page 005
date 12.05.2015


atc research centre

35 stirling hwy crawley wa 6009
patrick.beale@uwa.edu.au

KEY


- 1 function room
- 2 cultural centre outdoor area
- 3 entry
- 4 commentary box
- 5 seating
- 6 seating
- 7 gangway
- 8 retractable seating storage

MAX SEATED CAPACITY
(RETRACTABLE + FIXED)
600 people

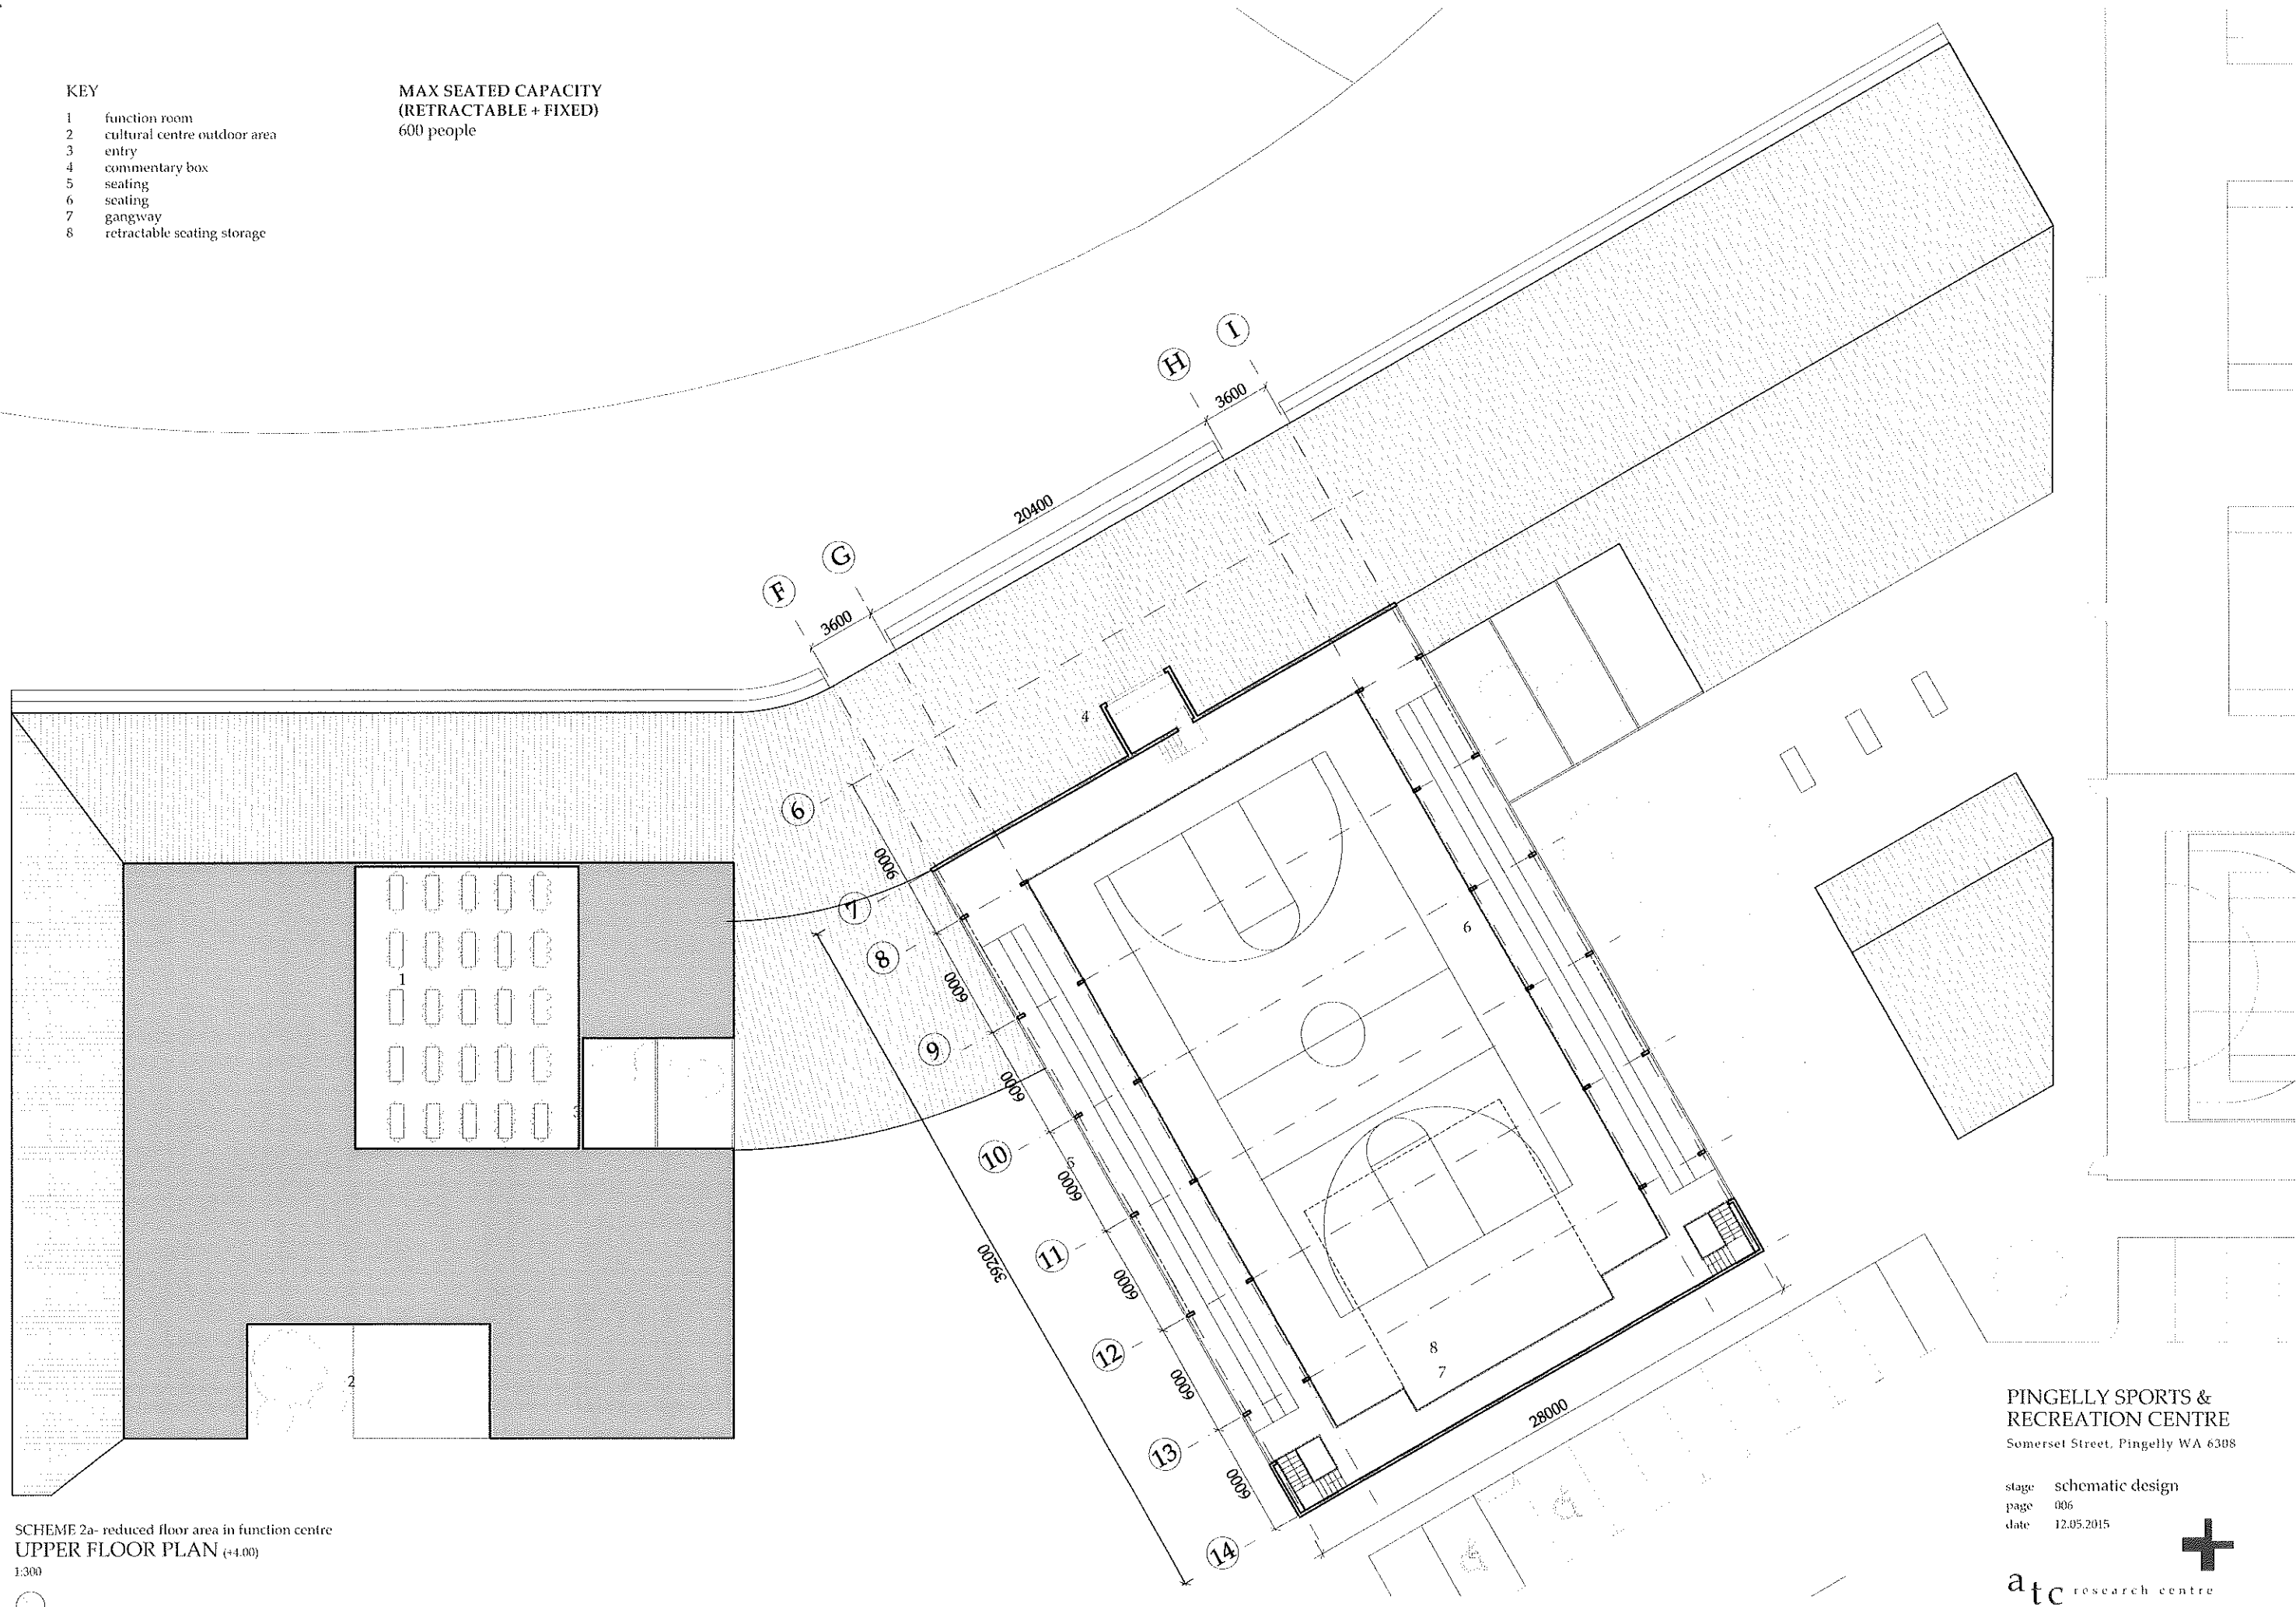

SCHEME 2a- reduced floor area in function centre
UPPER FLOOR PLAN (+4.00)

1:300

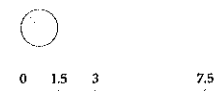



PINGELLY SPORTS &
RECREATION CENTRE
Somerset Street, Pingelly WA 6308

stage schematic design
page 006
date 12.05.2015

atc research centre

35 stirling hwy crawley wa 6009
patrick.beale@uwa.edu.au



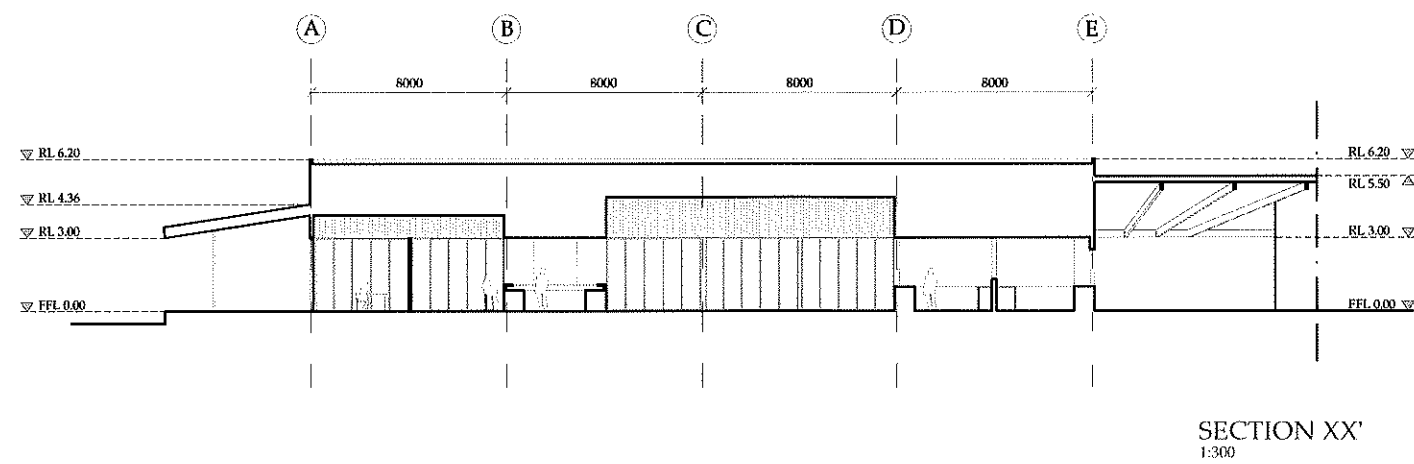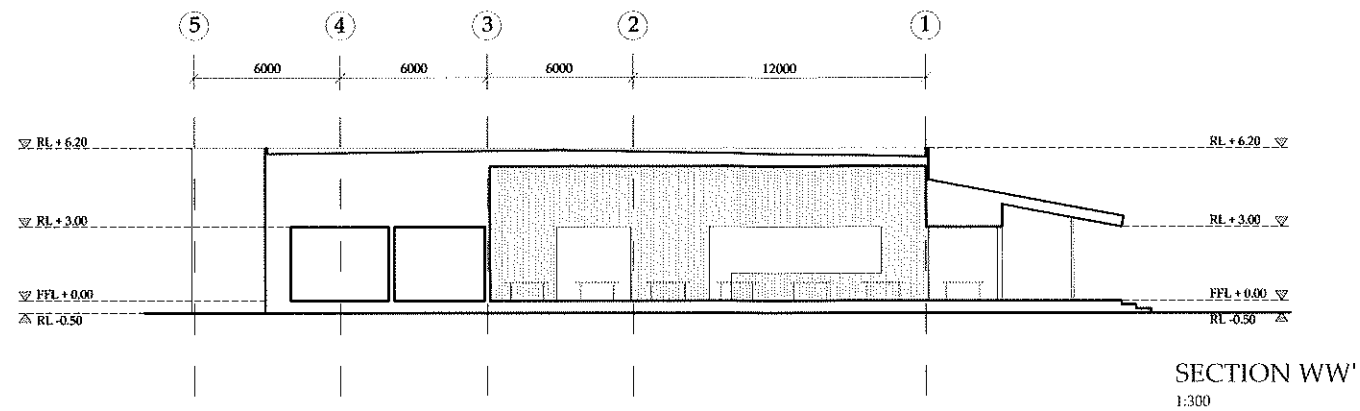


SECTIONS THROUGH FUNCTION CENTRE
1:300




0 1.5 3 7.5

PINGELLY SPORTS &
RECREATION CENTRE
Somerset Street, Pingelly WA 6308


stage schematic design
page 007
date 12.05.2015

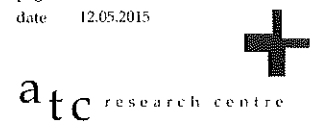

35 stirling hwy crawley wa 6009
patrick.beale@uwa.edu.au

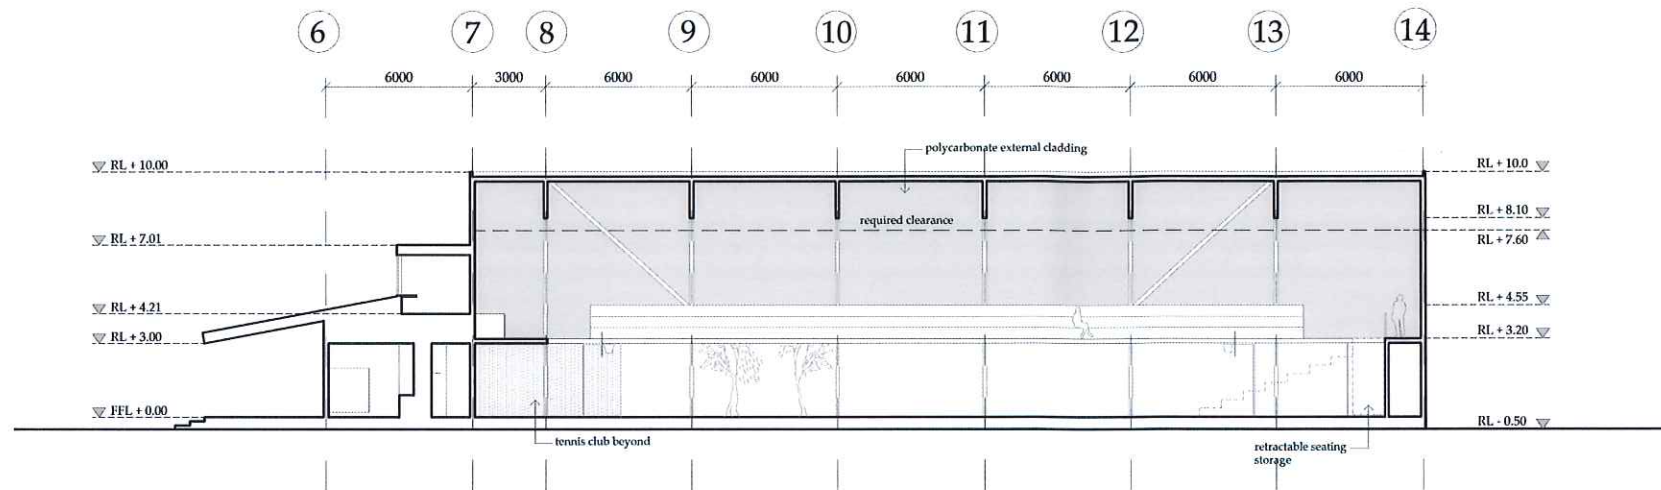


SECTION ZZ'
1:300

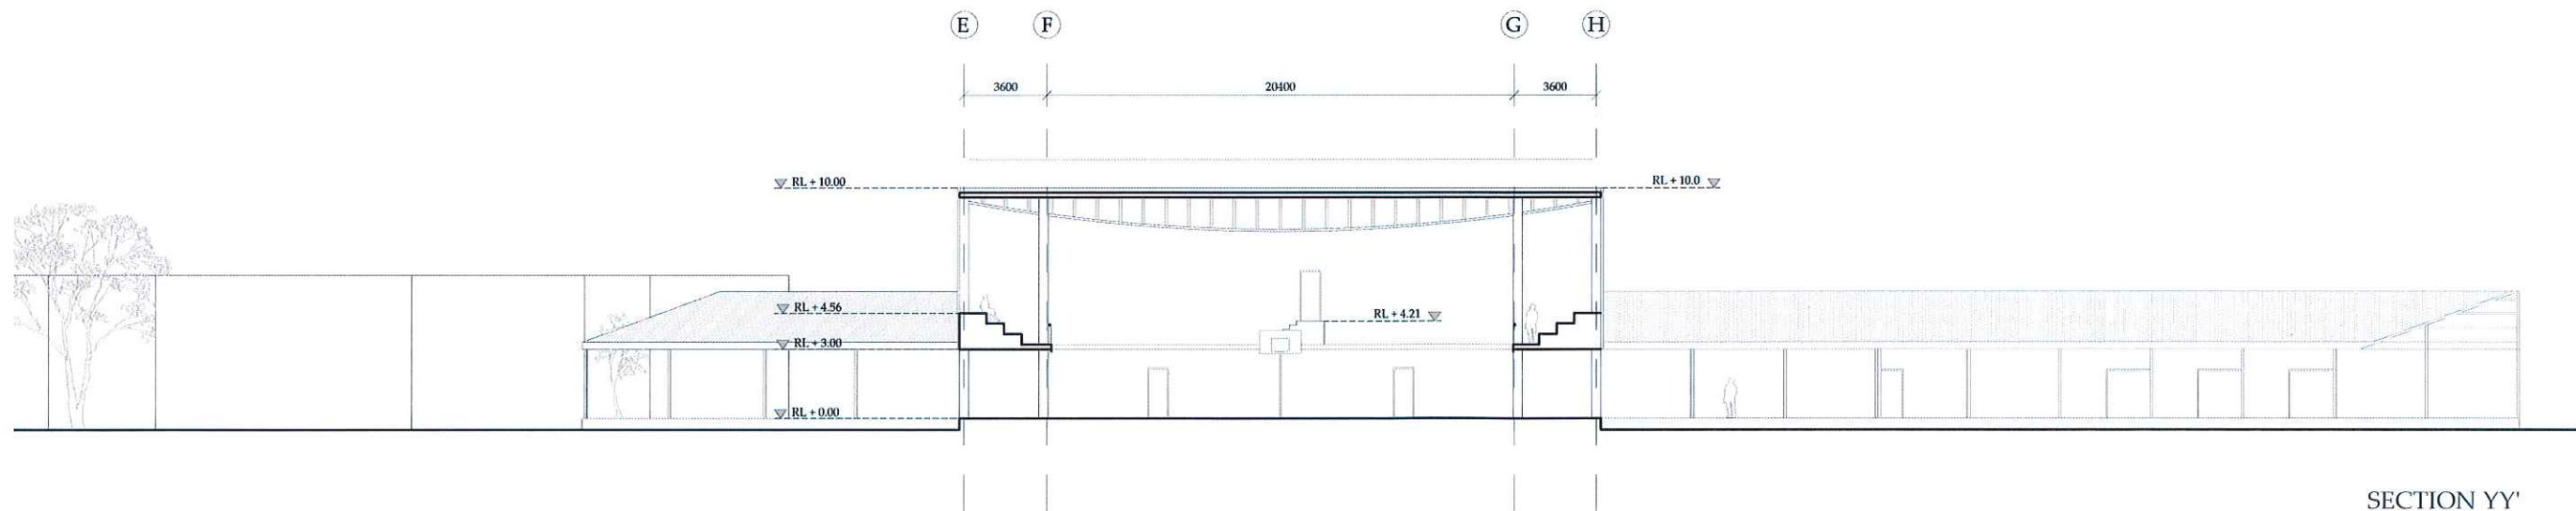

SECTION YY'
1:300

SECTIONS THROUGH SPORTS HALL
1:300

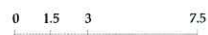

PINGELLY SPORTS &
RECREATION CENTRE
Somerset Street, Pingelly WA 6308

stage schematic design
page 008
date 12.05.2015




35 stirling hwy crawley wa 6009
patrick.beale@uwa.edu.au




VIEW FROM VERANDAH

PINGELLY SPORTS &
RECREATION CENTRE
Somerset Street, Pingelly WA 6308

stage schematic design
page 009
date 12.05.2015

atc research centre 


35 stirling hwy crawley wa 6009
patrick.beale@uwa.edu.au

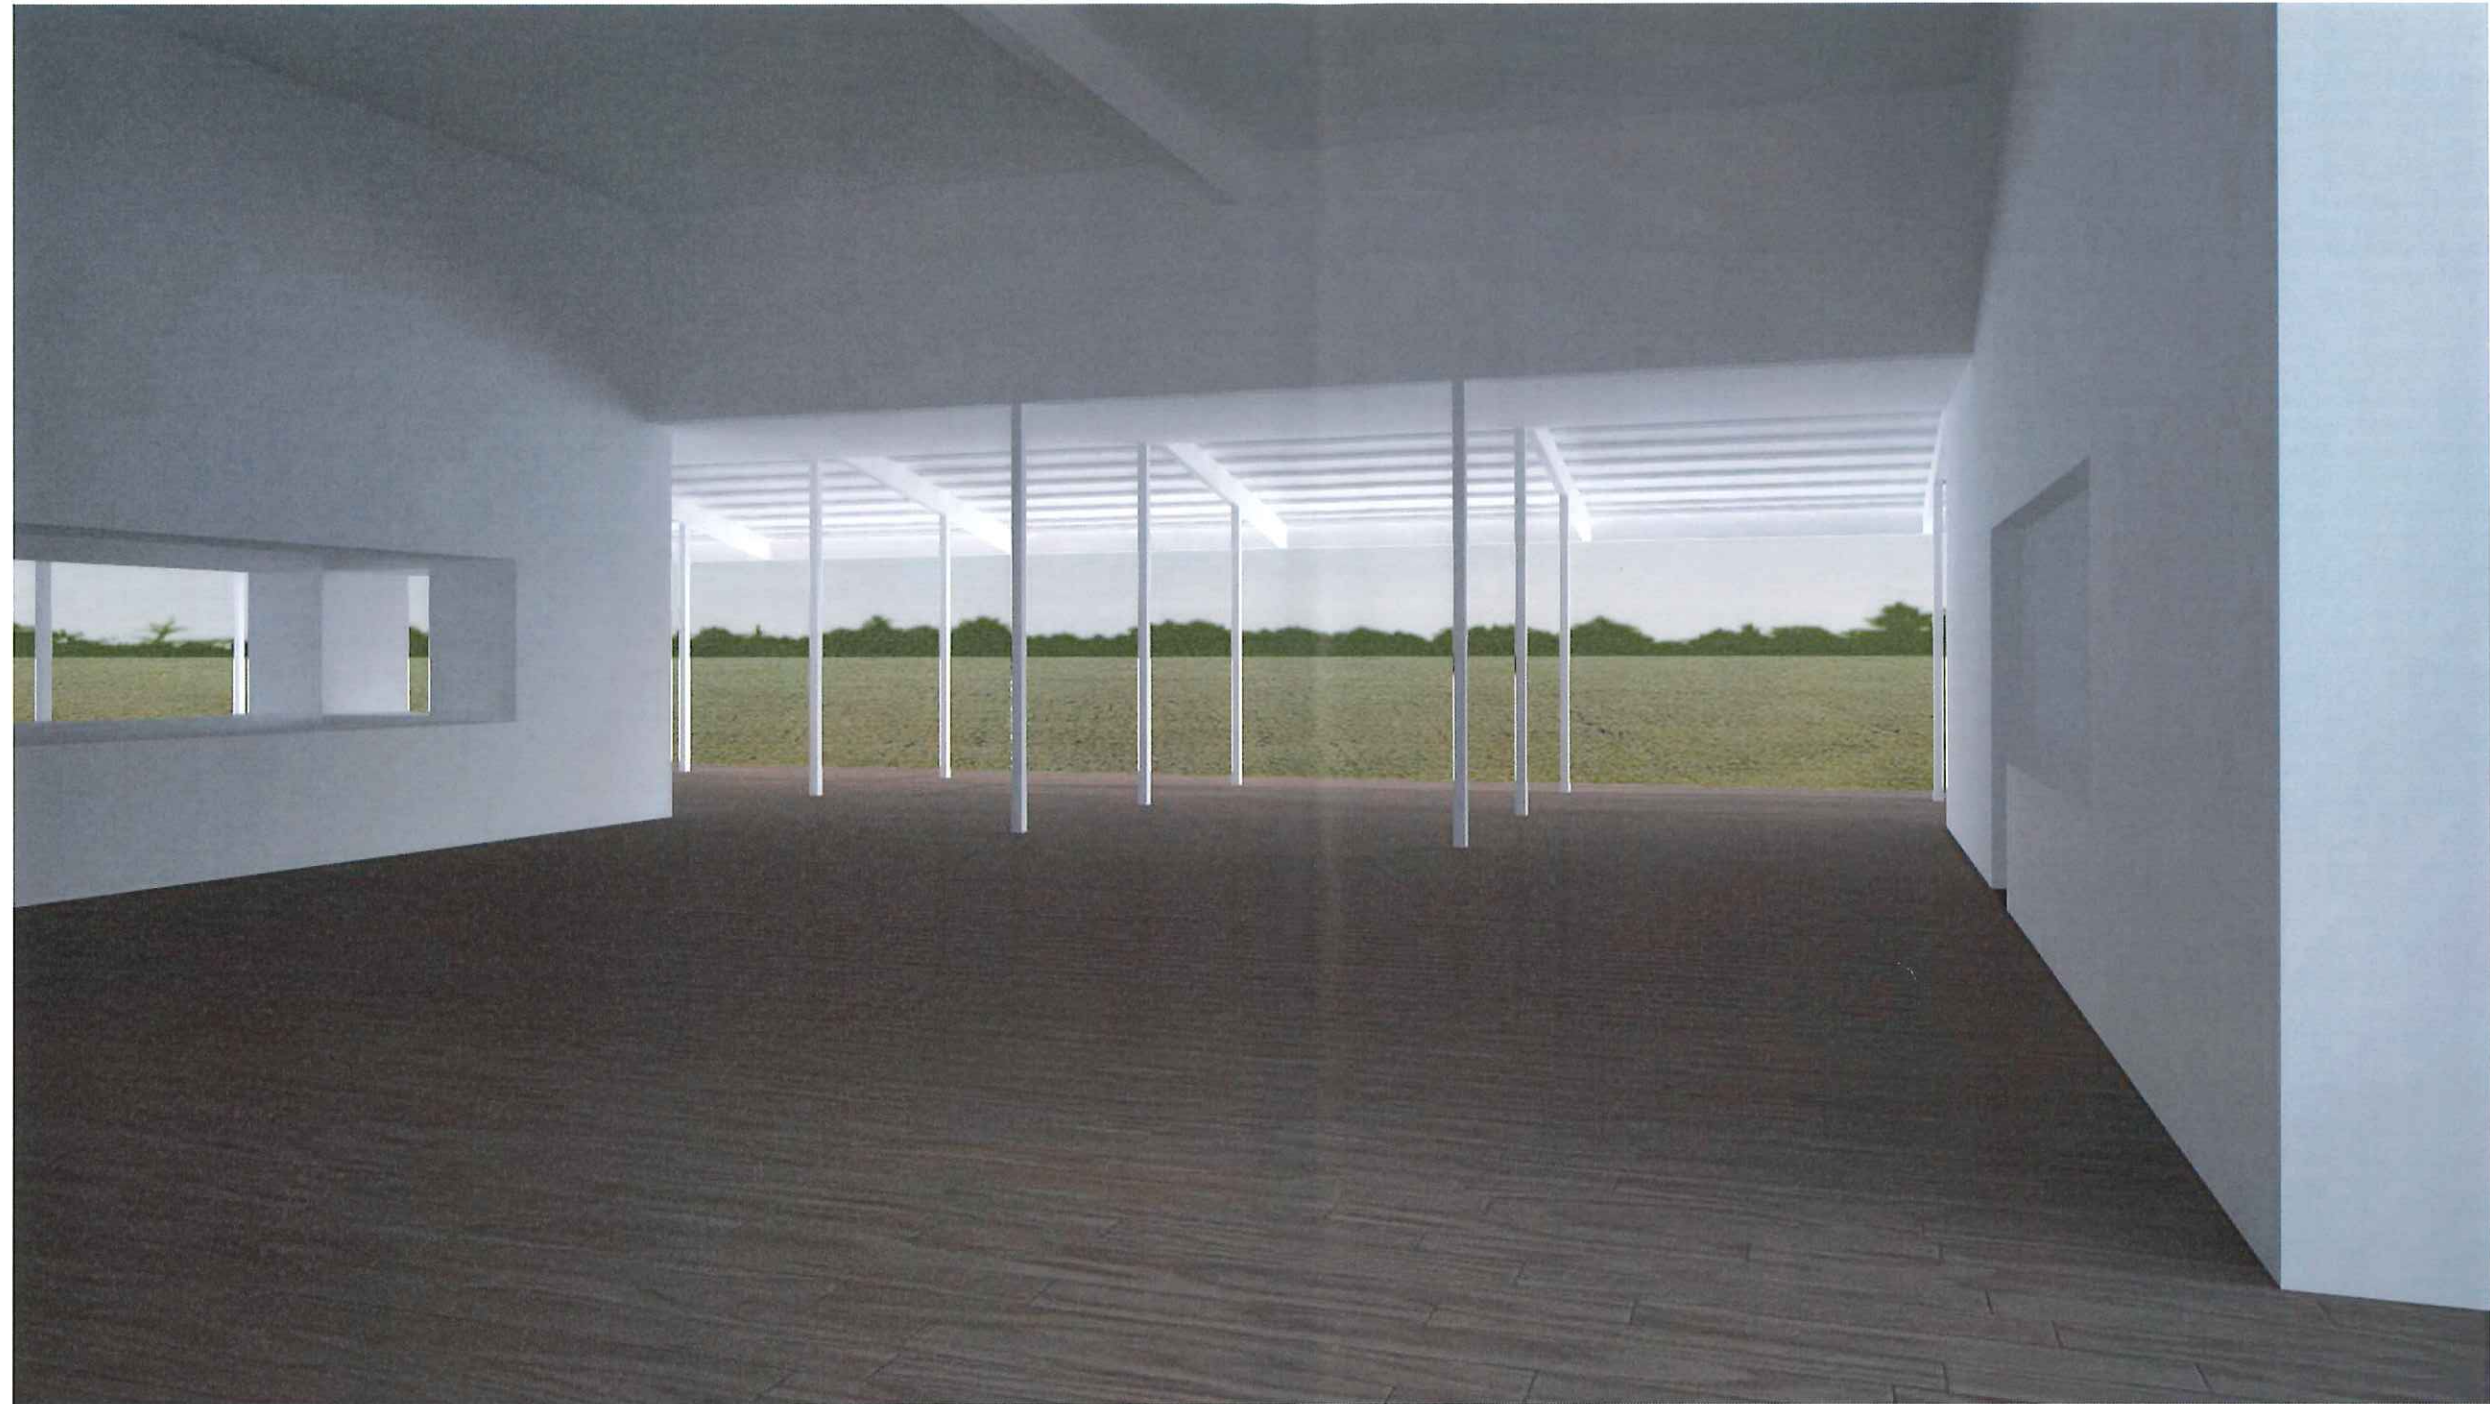

VIEW INSIDE FUNCTION HALL

PINGELLY SPORTS &
RECREATION CENTRE
Somerset Street, Pingelly WA 6308

stage schematic design
page 010
date 12.05.2015

atc research centre 


35 stirling hwy crawley wa 6009
patrick.beale@uwa.edu.au



VIEW FROM KITCHEN

PINGELLY SPORTS &
RECREATION CENTRE
Somerset Street, Pingelly WA 6308

stage schematic design
page 011
date 12.05.2015

atc research centre 

35 stirling hwy crawley wa 6009
patrick.beale@uwa.edu.au




VIEW FROM SIDE ENTRANCE LOOKING
ACROSS TO BOWLING GREEN

PINGELLY SPORTS &
RECREATION CENTRE
Somerset Street, Pingelly WA 6308

stage schematic design
page 012
date 12.05.2015

atc research centre 


35 stirling hwy crawley wa 6009
patrick.beale@uwa.edu.au

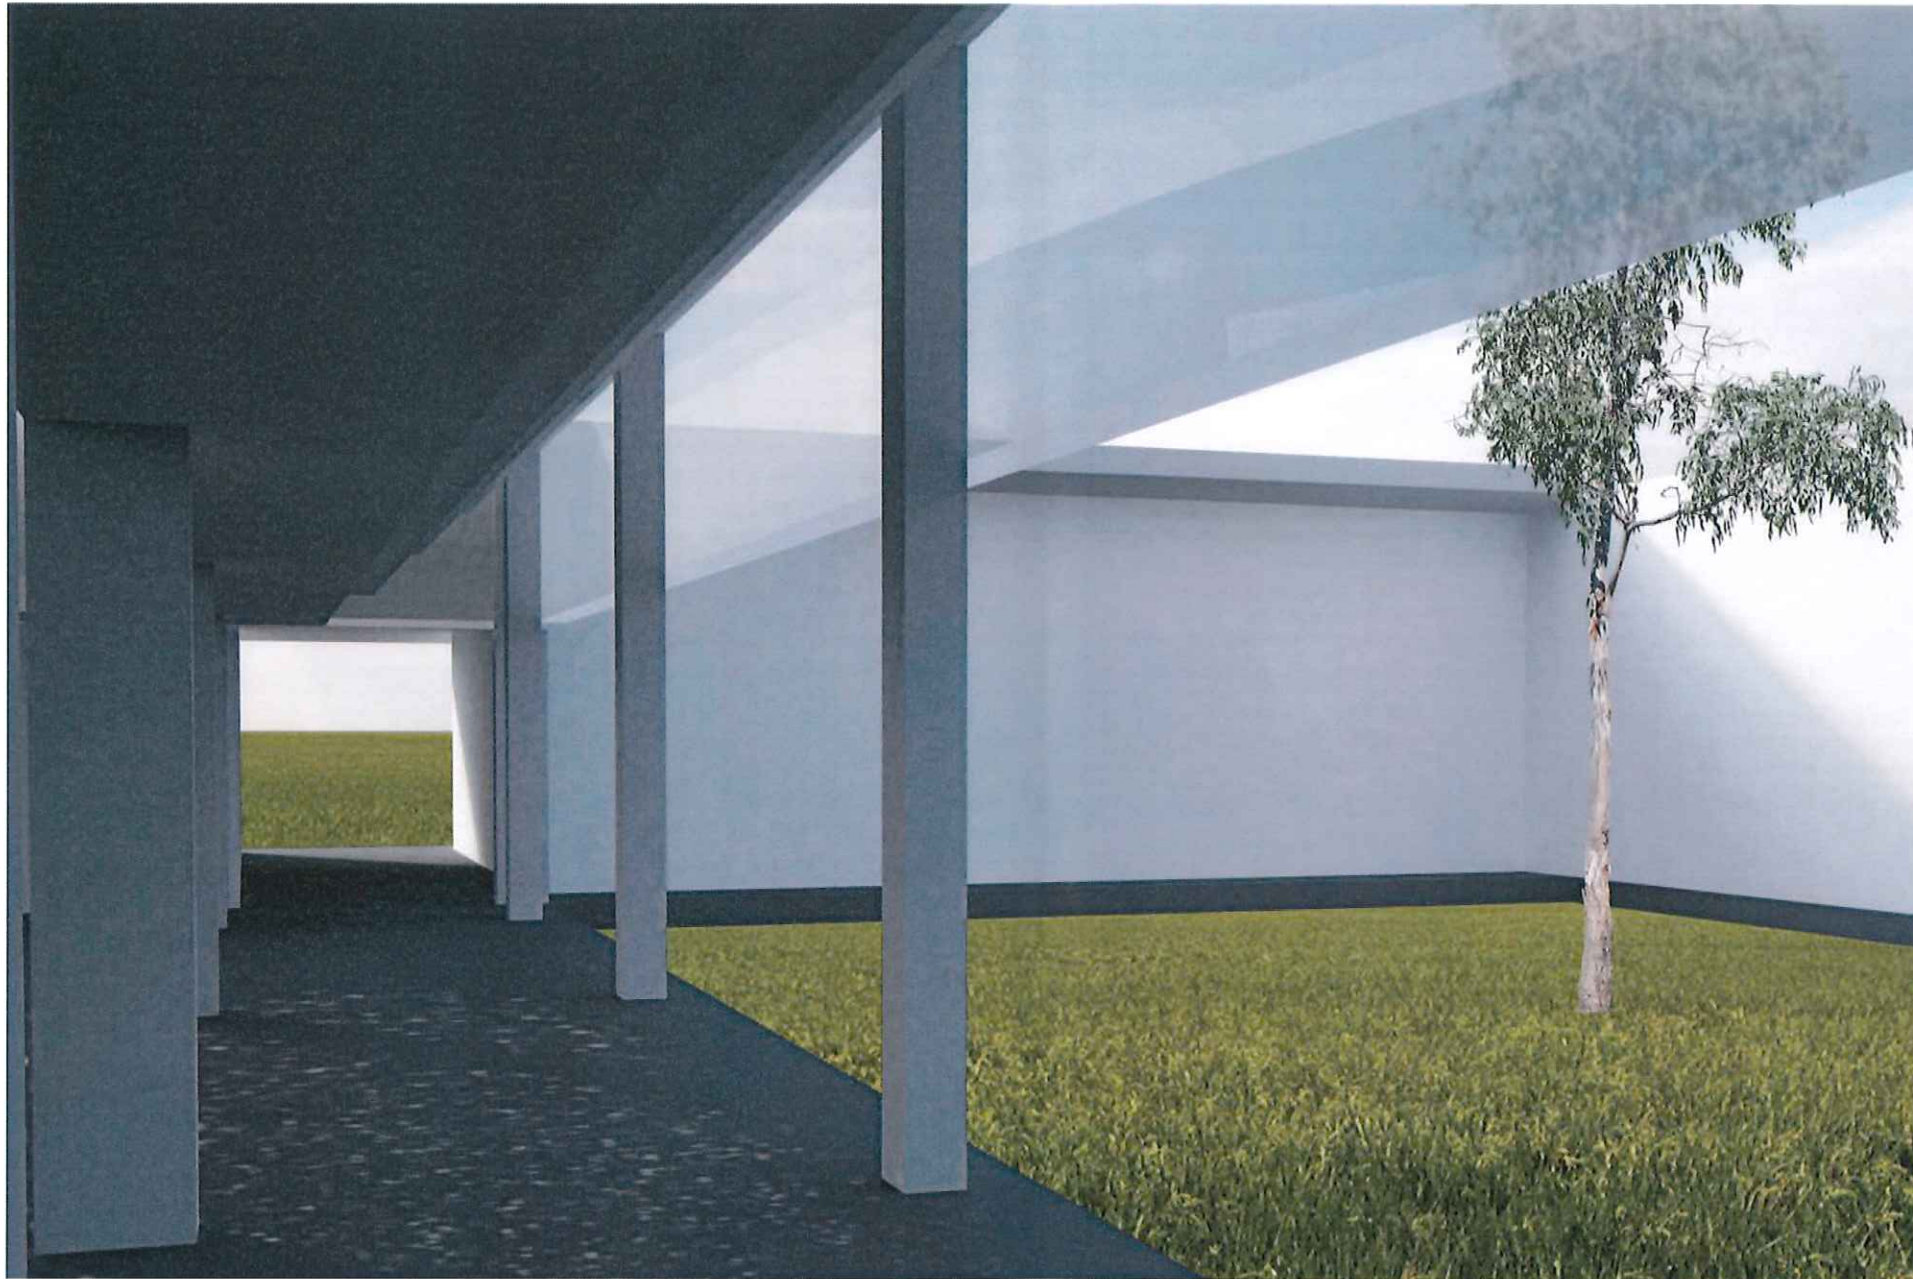

VIEW FROM PLAYGROUND/COURTYARD
TOWARDS OVAL

PINGELLY SPORTS &
RECREATION CENTRE
Somerset Street, Pingelly WA 6308

stage schematic design
page 013
date 12.05.2015

a_tc research centre 

35 stirling hwy crawley wa 6009
patrick.beale@uwa.edu.au